


**KEY:**

- Property Boundary
- Existing Edge of Seal
- Exposed Aggregate Concrete Footpath
- AC Cyclepath / Footpath
- Safety Buffer Zone
- Landscape
- Parking Area
- New Transition Wall
- Survey Mark

- Notes:**
- All Co-ordinates are in terms of Wellington Circuit 2000 Survey Origin Geodetic Mark D5RN
  - Vertical datum is in terms of Wellington 1953 Level Origin Geodetic Mark D5RN 1.987
  - Refer to drawings 60582273-SHT-CI-0030-0033 for typical cross section details.
  - Refer to drawings 60582273-SHT-CI-0055-0059 for road pavement and kerbing details.
  - Refer to drawings 60582273-SHT-CI-0065-0070 for signs and markings details
  - General dimensions:
    1. Buffer zone is measured between face of the kerb and edge of the cyclepath.
    2. Traffic lanes are measured between the edge of the seal and the road centreline.

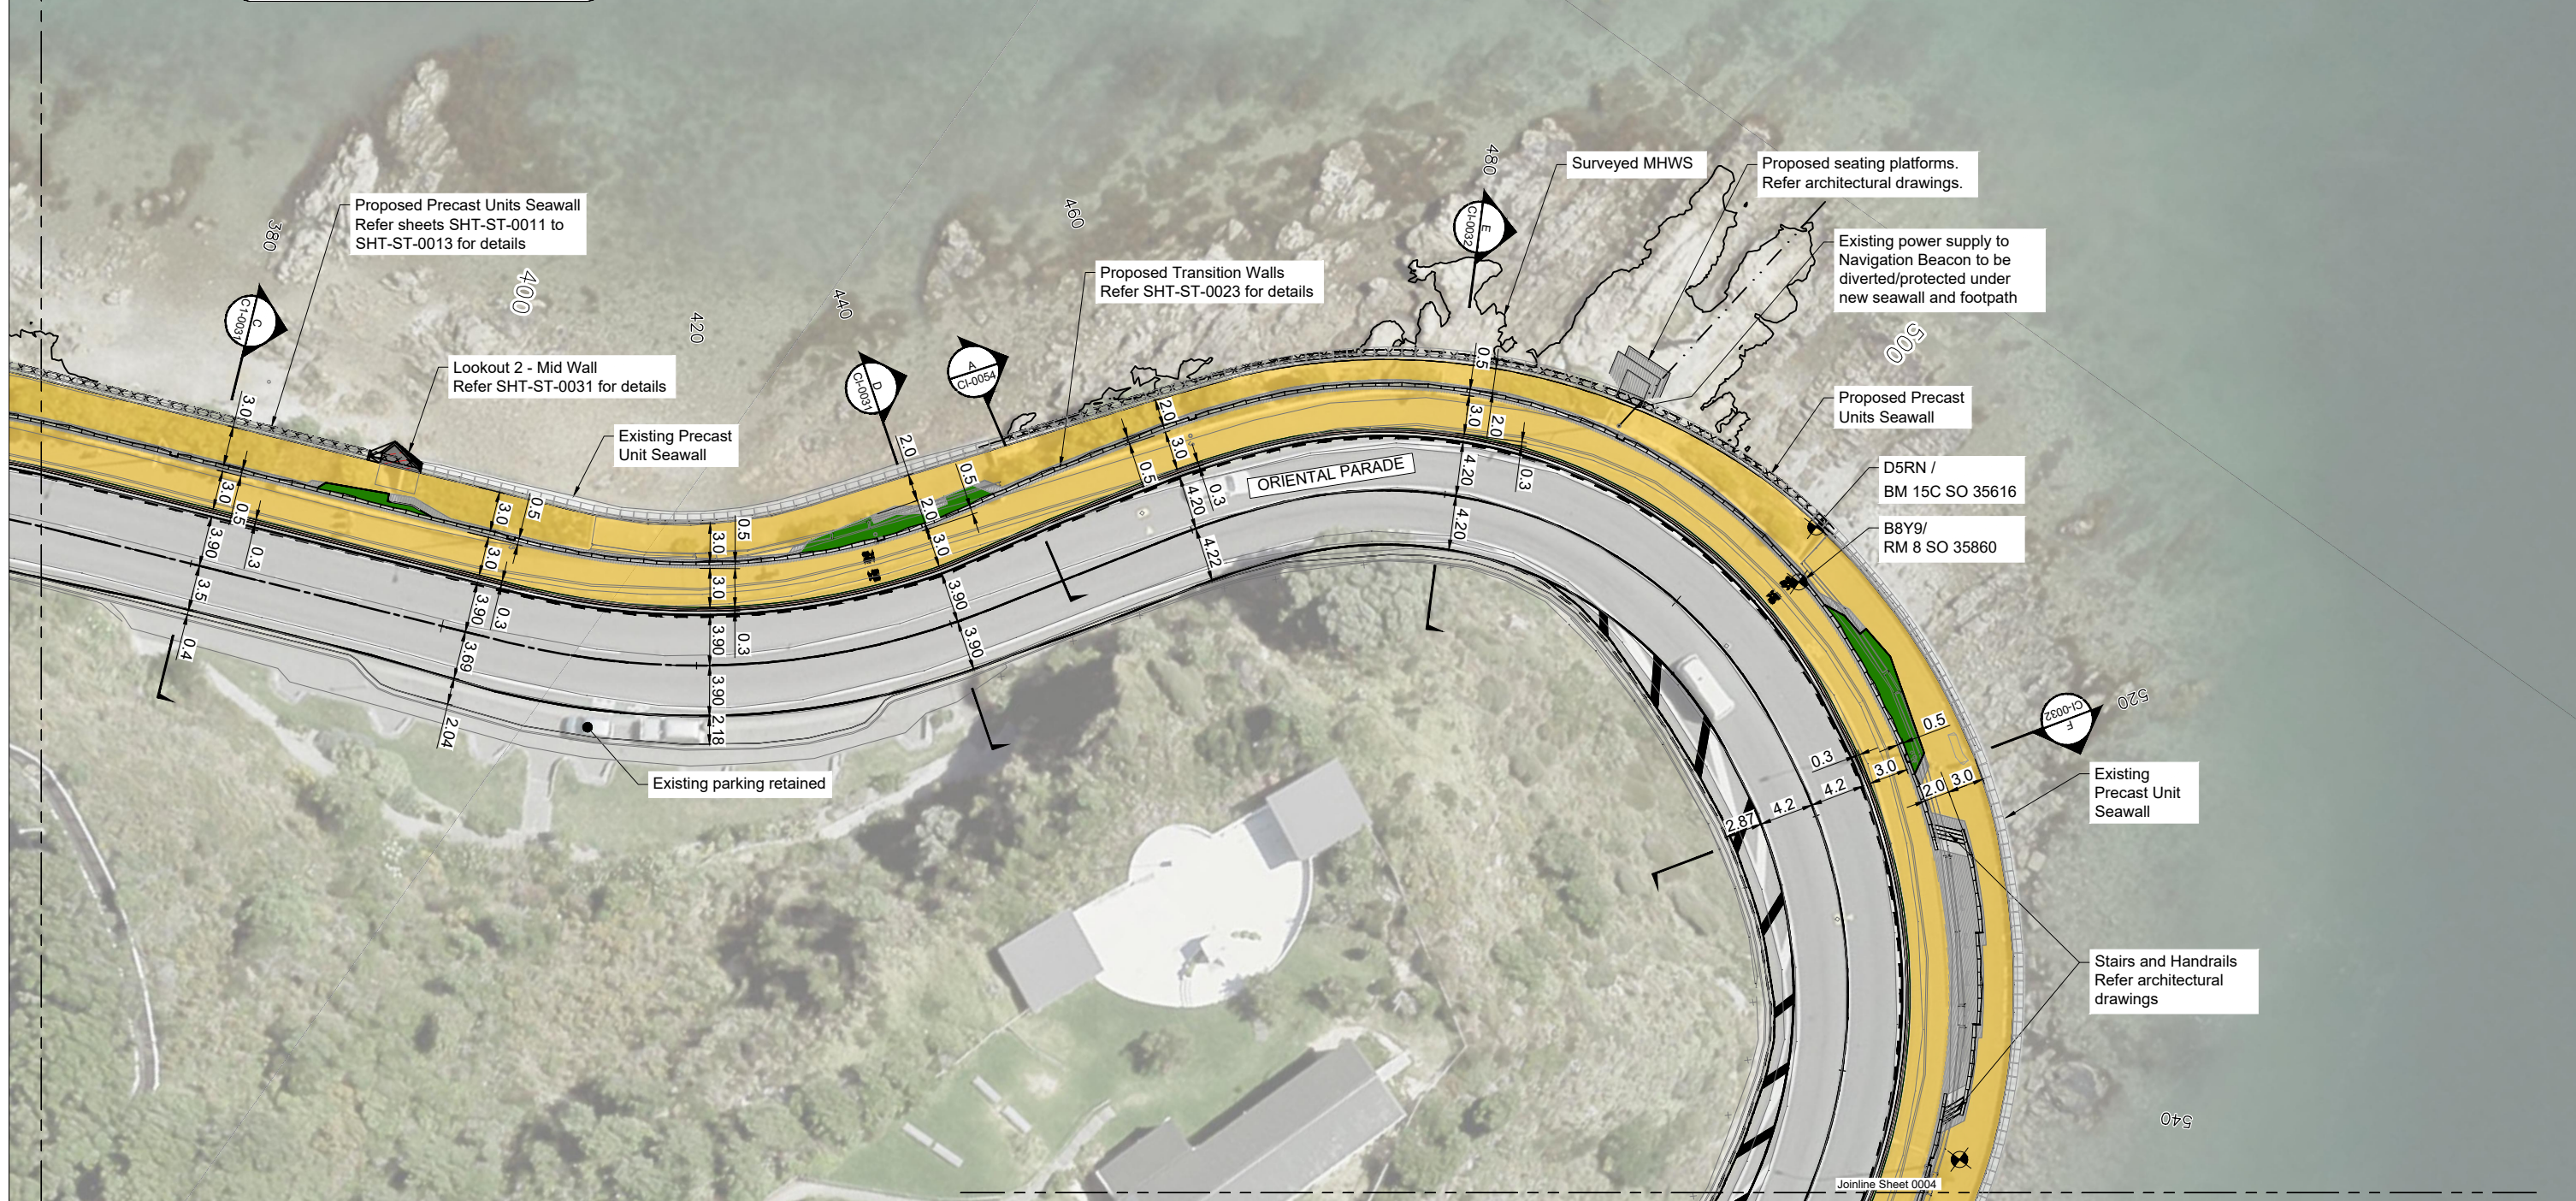

Last saved by: TAMAYOC(2019-04-12) Last Plotted: 2019-04-12  
Filename: \\NZVL1\G1\FP001\PROJECTS\60582273\5. CAD\20-SHEETS\60582273-SHT-CI-0007.DWG

This drawing is confidential and shall only be used for the purpose of this project. The signing of this title block confirms the design and drafting of this project have been prepared and checked in accordance with the AECOM quality assurance system to ISO 9001-2000.



CONSULTANT  
AECOM NZ Ltd  
www.aecom.com

**PROJECT**  
Evans Bay Parade  
Cycleway Part 1


**CLIENT**



**KEY PLAN**



**SCALE BAR**

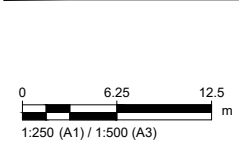

**FOR CONSTRUCTION**

**PROJECT MANAGEMENT INITIALS**

CDT	MW	DG
DESIGNER	CHECKED	APPROVED

**ISSUE/REVISION**

I/R	DATE	DESCRIPTION
1	12.04.2019	FOR CONSTRUCTION

**PROJECT NUMBER**

60582273

**SHEET TITLE**

GENERAL ARRANGEMENT  
SHEET 3 OF 5

**SHEET NUMBER**

SHT-CI-0007