


LEGEND					
	NEW KERB & CHANNEL / MOUNTABLE KERB		NEW PAVEMENT MARKINGS		REMOVE EXISTING KERB
	AC CYCLEPATH		SHARED PATH		REMOVE EXISTING MARKINGS
	CONCRETE FOOTPATH		PEDESTRIAN TACTILES		PAVEMENT RECONSTRUCTION - C05
	EXPOSED AGGREGATE BUFFER		CYCLE TACTILES		CRITICAL ROOT ZONE
	CONCRETE RAISED ISLAND		PLANTING AREA		TREE PROTECTION ZONE

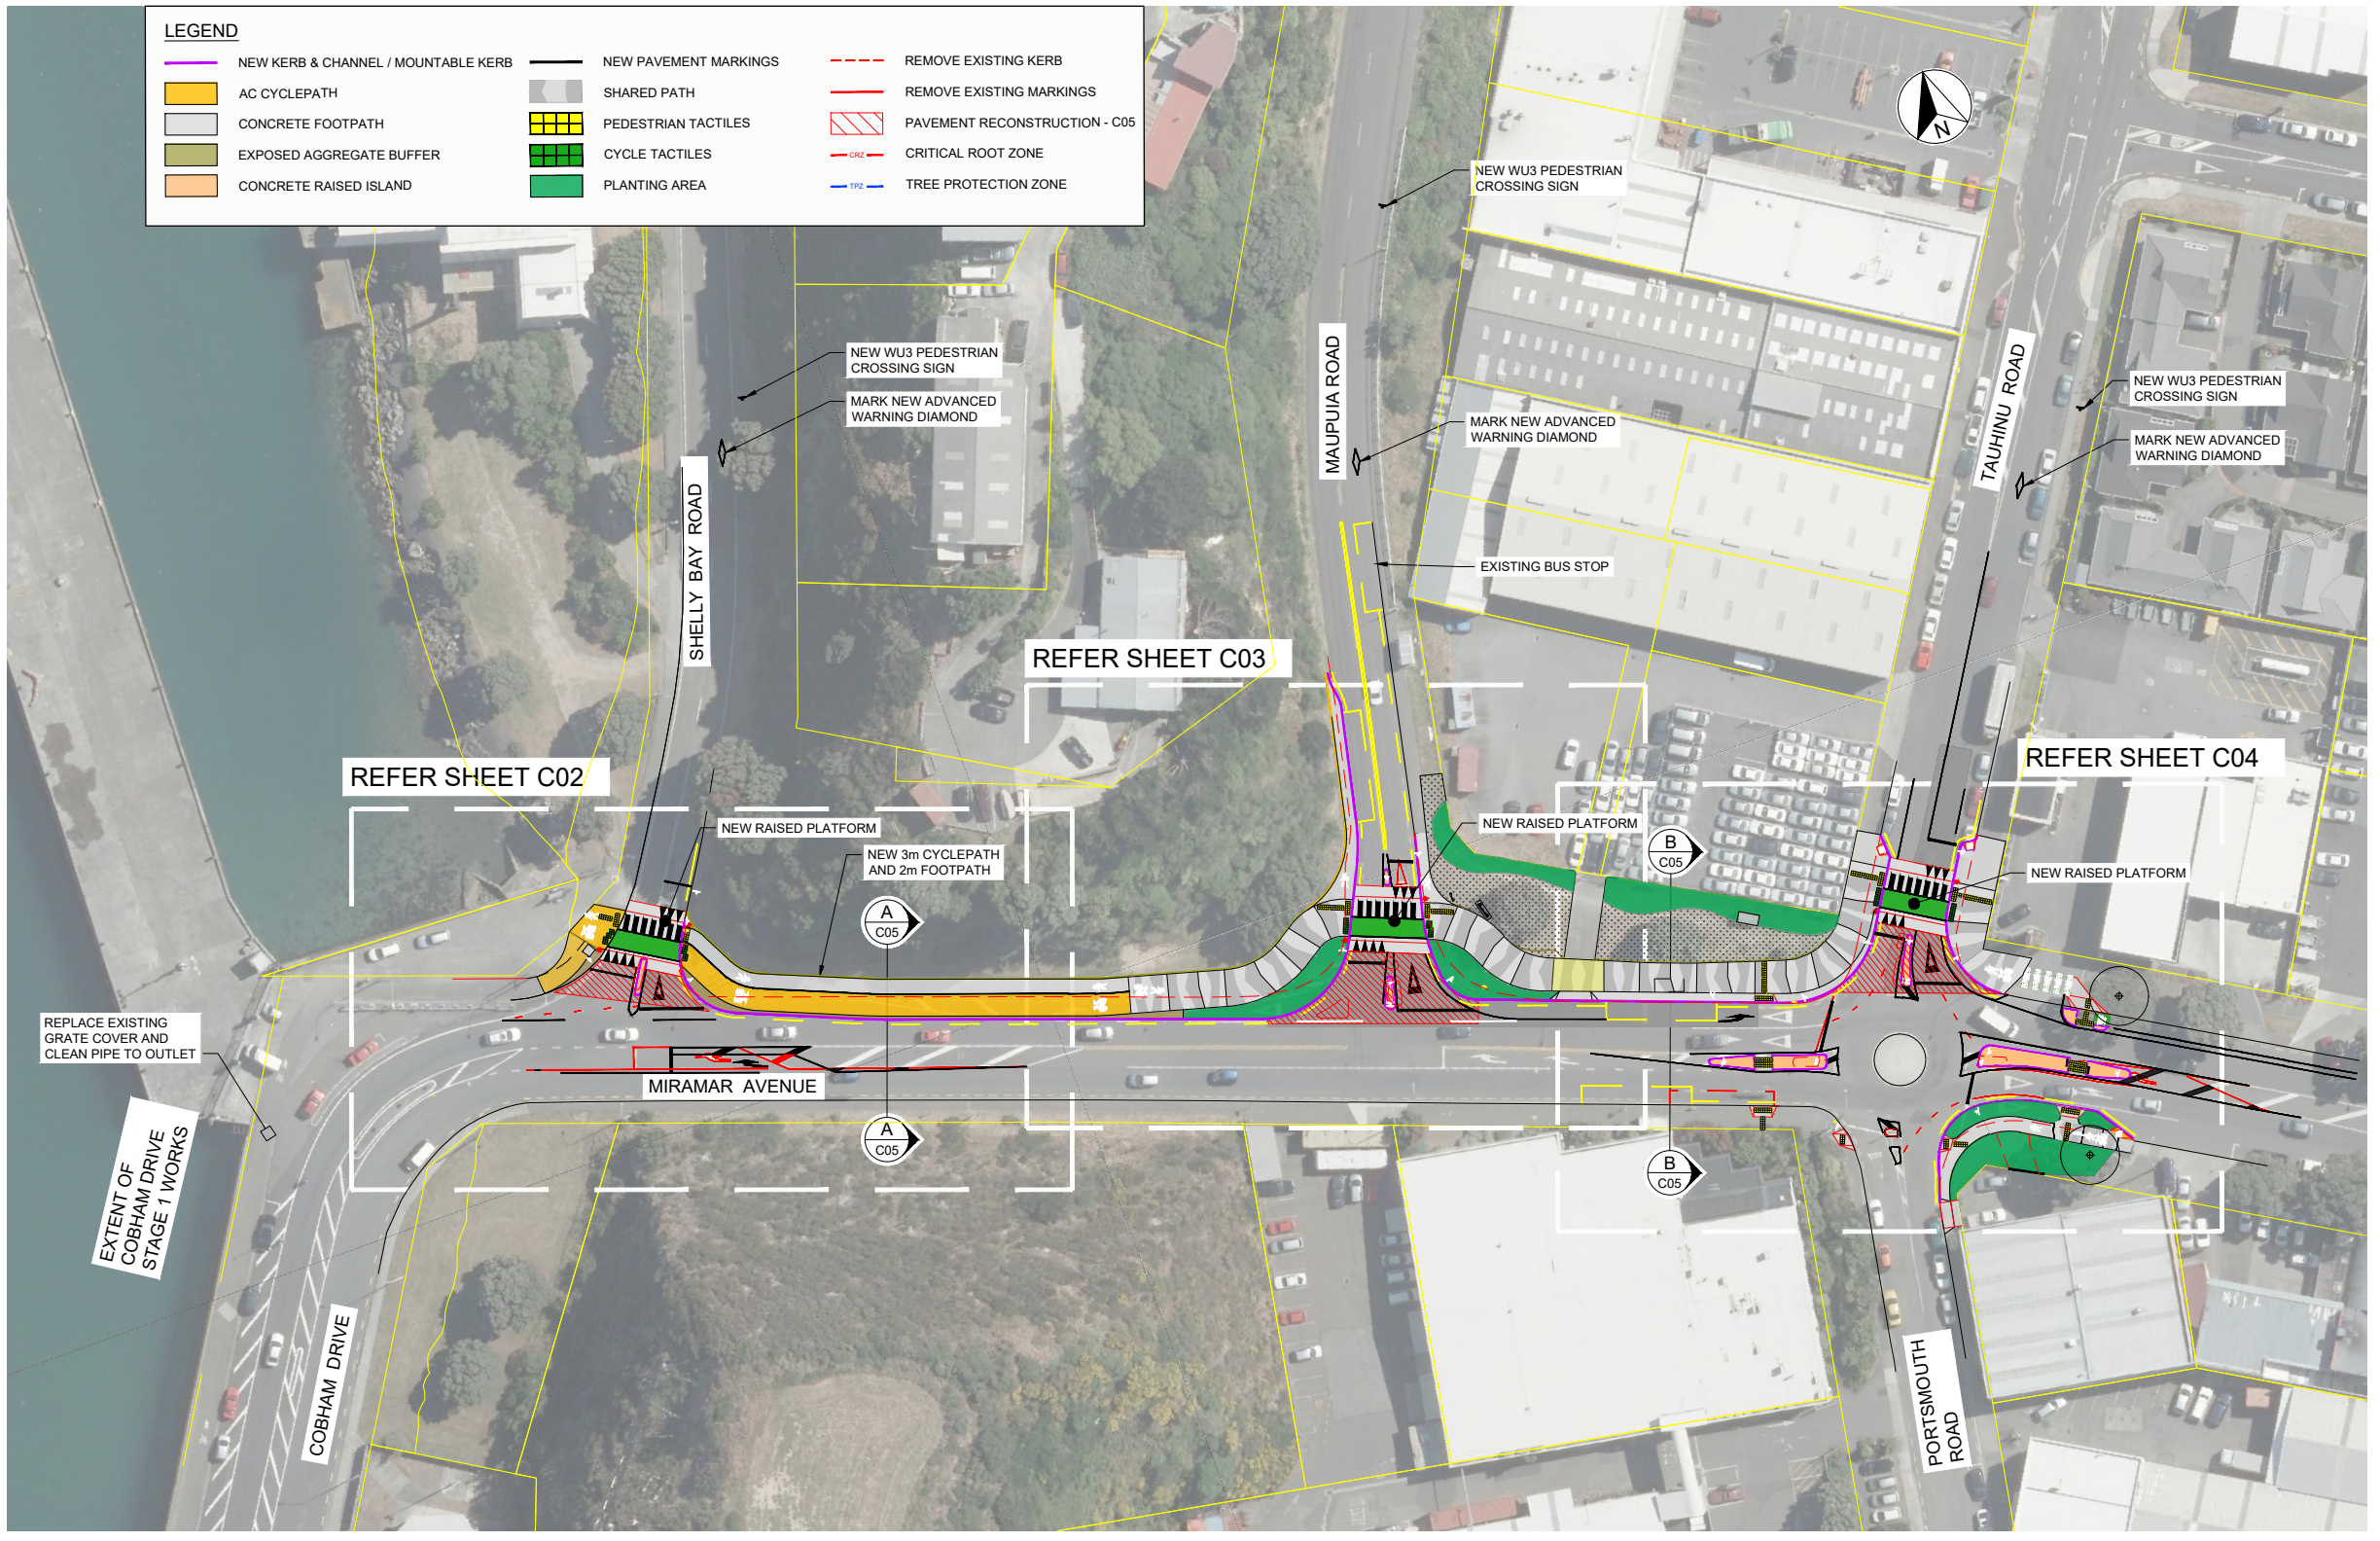

REPLACE EXISTING GRATE COVER AND CLEAN PIPE TO OUTLET


EXTENT OF COBHAM DRIVE STAGE 1 WORKS

REFER SHEET C02

REFER SHEET C03

REFER SHEET C04

FOR CONSTRUCTION

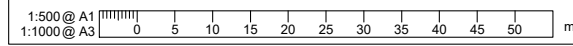

<p>Absolutely Positively Wellington City Council Me Heke Ki Pōneke</p>	<p>Wellington Office +64 4 471 7000</p>	<p>AKL 09 359 0442 WTN 04 499 8832 CHC 27 553 3495 www.isthmus.co.nz</p>	Project	WELLINGTON CITY COUNCIL MIRAMAR AVENUE, MIRAMAR CYCLEWAY AND INTERSECTION IMPROVEMENTS - PHASE 1
			Sheet	GENERAL LAYOUT PLAN
Scales			Project No.	Sheet No.
1:1000 A3, 1:500 AT A1			5-C3200.08	C01
Approved Date			Revision	
06-06-2018			1	