

RIDDIFORD STREET

300 mm

200

100

50

0

10 mm

1:125@ A1
1:250@ A3

REVISION	AMENDMENT	APPROVED	DATE
1	ISSUED FOR CONSTRUCTION	C.G.	2022-08-09




CIVIL - URBAN DESIGN


SCALES		ORIGINAL SIZE
1:125 (A1), 1:250 (A3)		A1
DRAWN	DESIGNED	APPROVED
W. EATON	W. EATON	C. GROOM
DRAWING VERIFIED	DESIGN VERIFIED	APPROVED DATE
C. GROOM	C. GROOM	2022-08-09

FOR CONSTRUCTION

PROJECT		
WELLINGTON CITY COUNCIL NEWTOWN TO WATERFRONT CYCLEWAY POST CONSTRUCTION		
TITLE		
RIDDIFORD STREET - MEIN STREET TO RINTOUL STREET SIGNAGE LAYOUT PLAN		
WSP PROJECT NO. (SUB-PROJECT)	SHEET NO.	REVISION
5-C4623.00(5)	C230	1

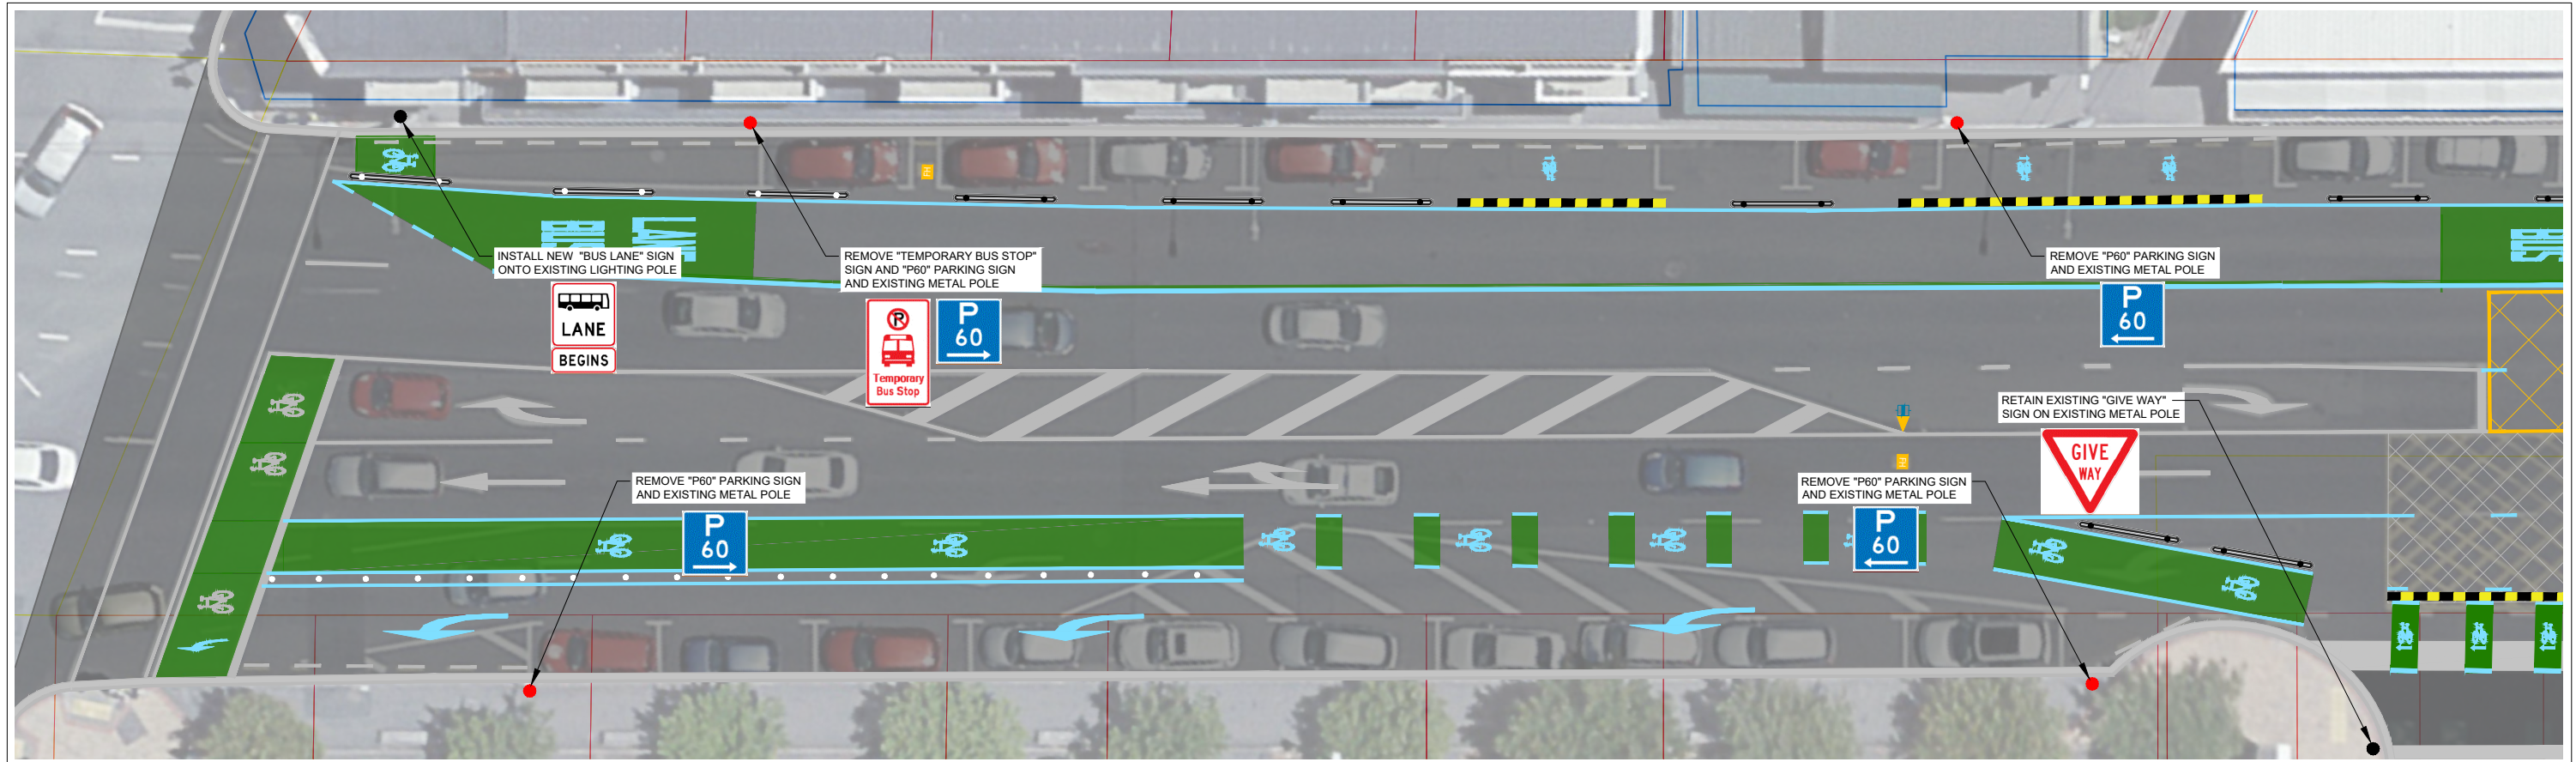

RIDDIFORD STREET - PART 1

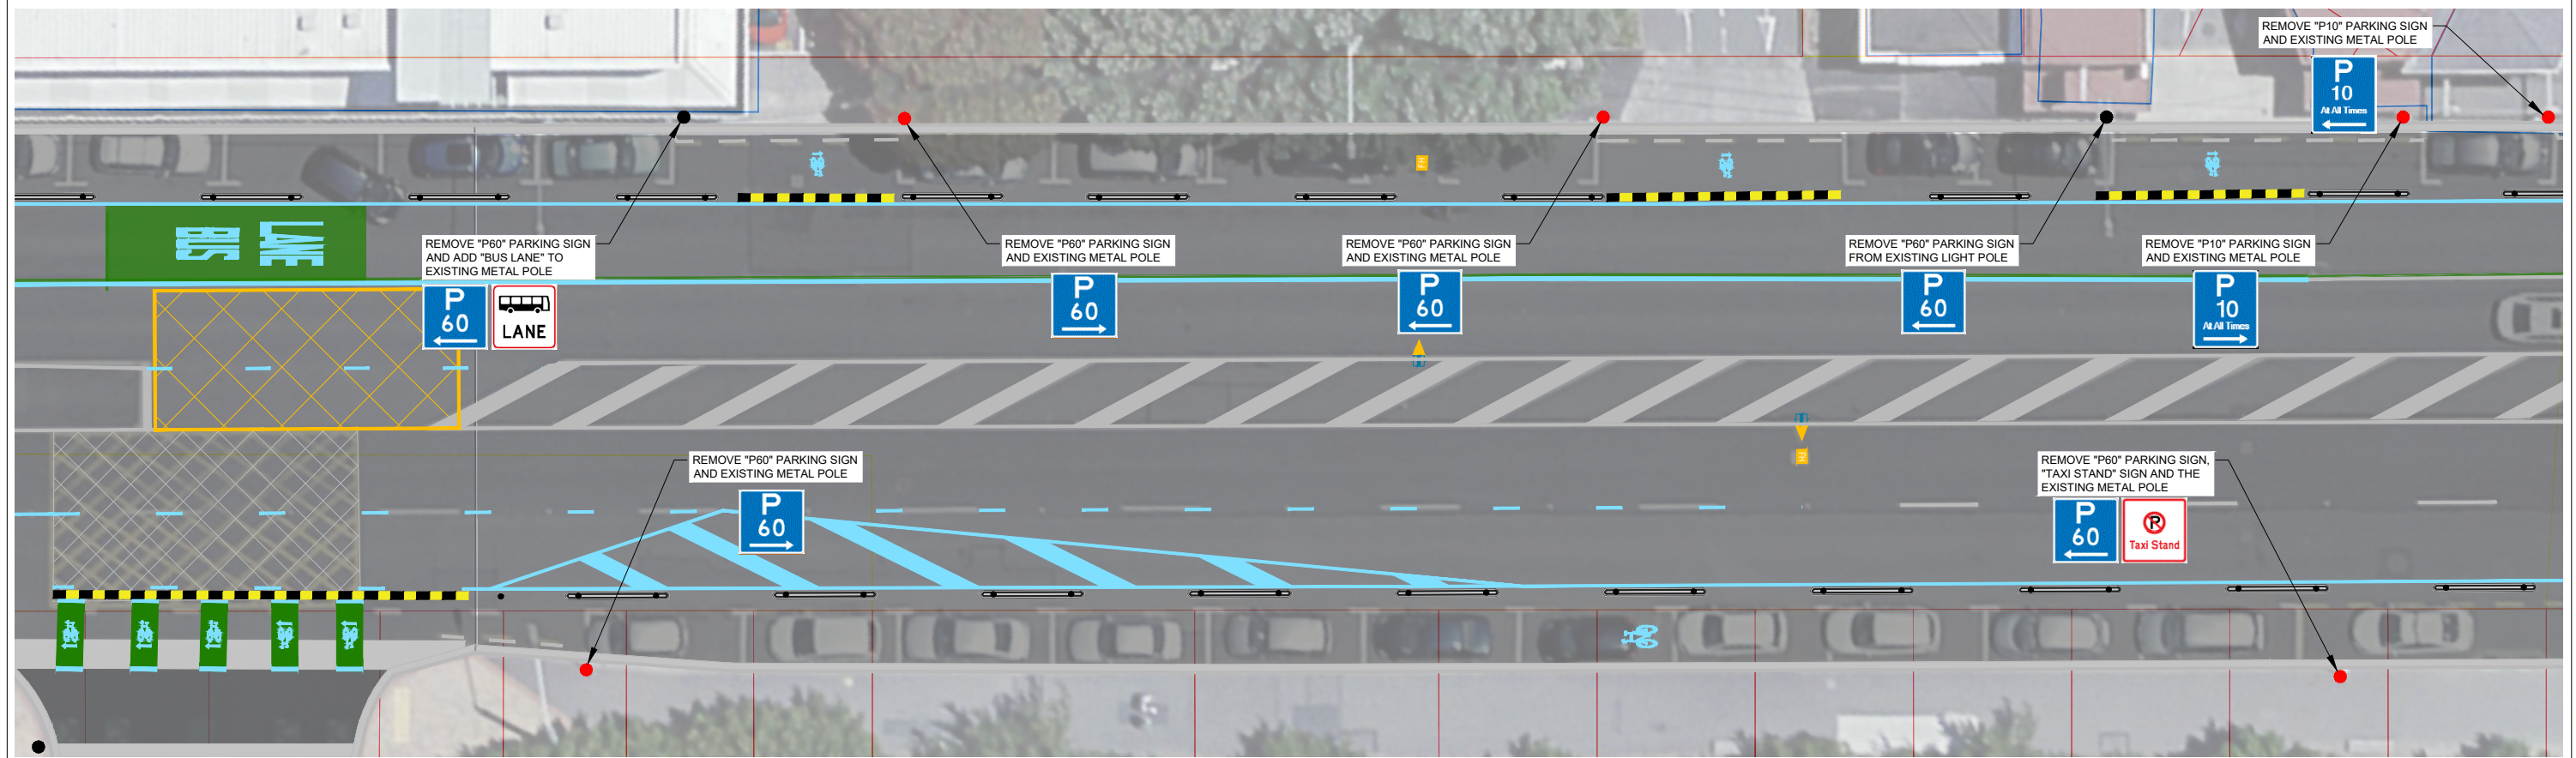

RIDDIFORD STREET - PART 2

1:125 @ A1
1:250 @ A3

REVISION	AMENDMENT	APPROVED	DATE
1	ISSUED FOR CONSTRUCTION	CG	2022-04-13




CIVIL - URBAN DESIGN


SCALES		ORIGINAL SIZE
1:125 (A1), 1:250 (A3)		A1
DRAWN	DESIGNED	APPROVED
W. EATON	W. EATON	C. GROOM
DRAWING VERIFIED	DESIGN VERIFIED	APPROVED DATE
C. GROOM	C. GROOM	2022-04-13

FOR CONSTRUCTION

PROJECT		SHEET NO.	REVISION
WELLINGTON CITY COUNCIL NEWTOWN TO WATERFRONT CYCLEWAY		C231	1
TITLE		RIDDIFORD STREET - HALL STREET TO ADELAIDE ROAD SIGNAGE LAYOUT PLAN - SHEET 1 OF 3	
WSP PROJECT NO. (SUB-PROJECT)		5-C4623.00(1)	

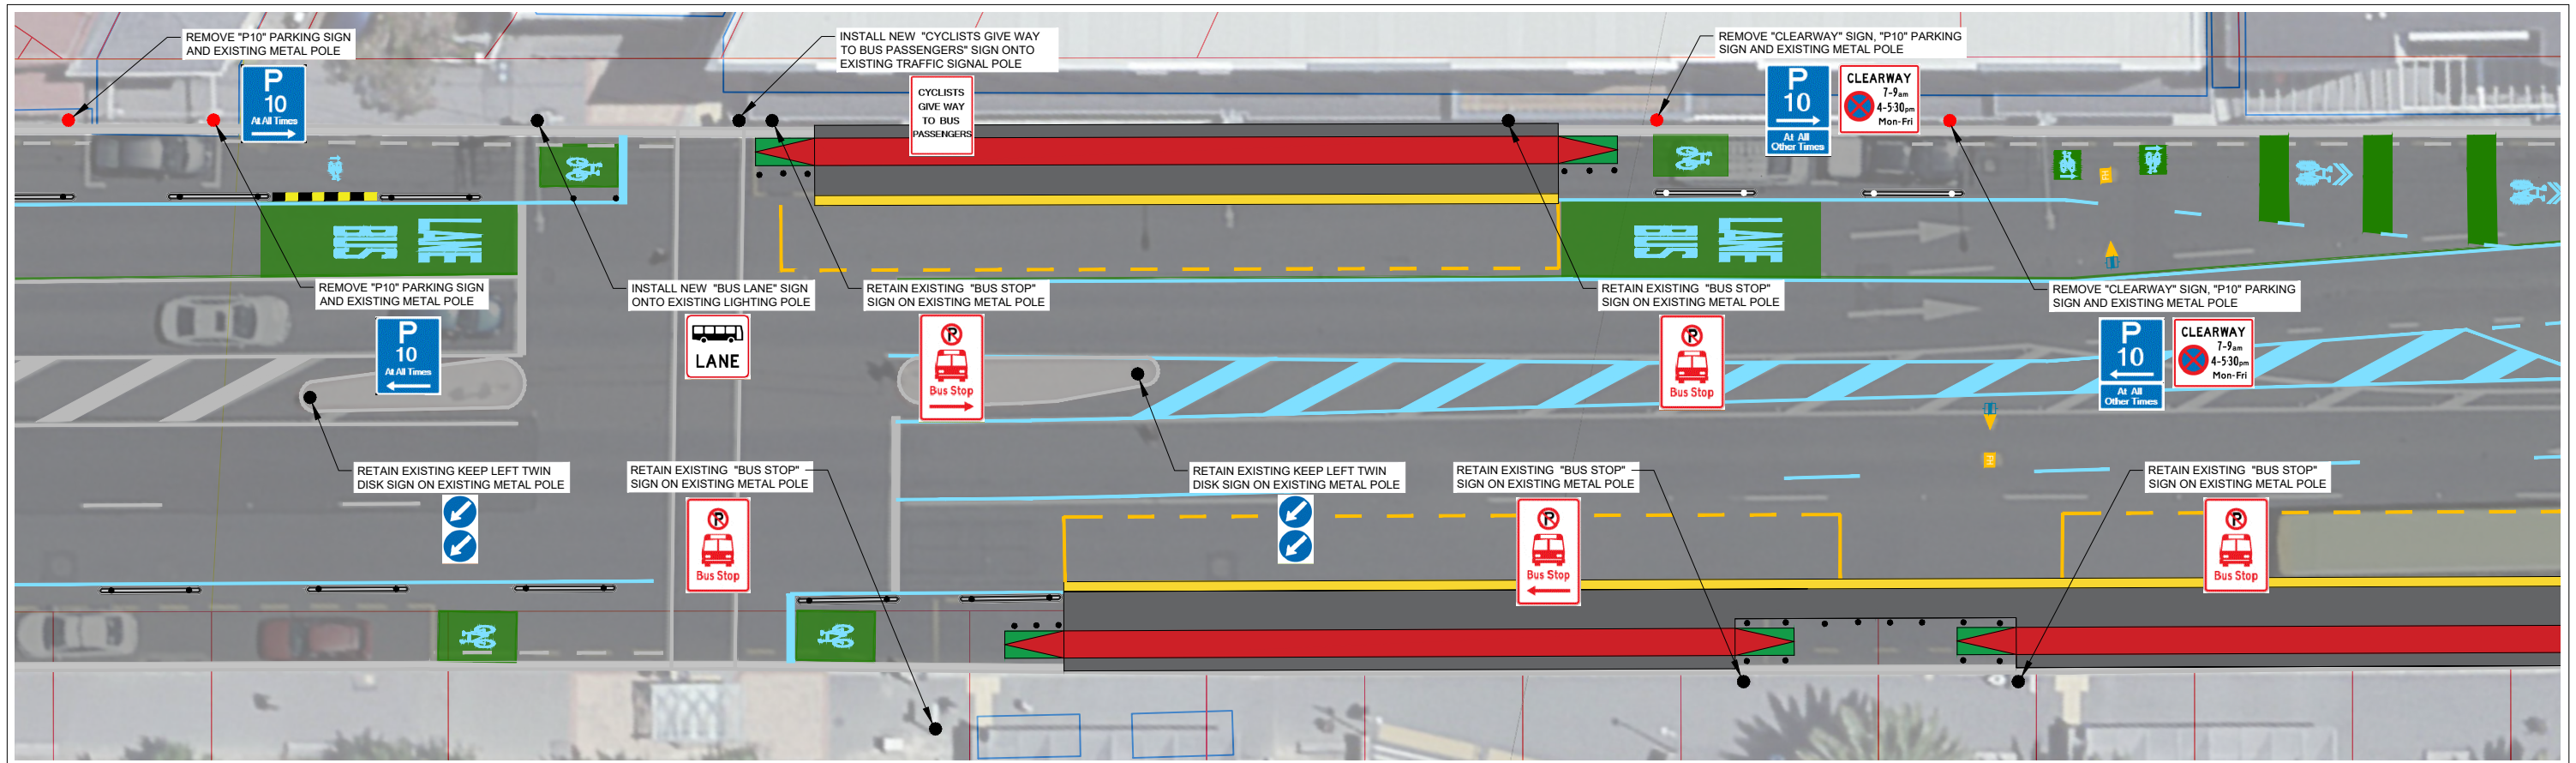

RIDDIFORD STREET - PART 3

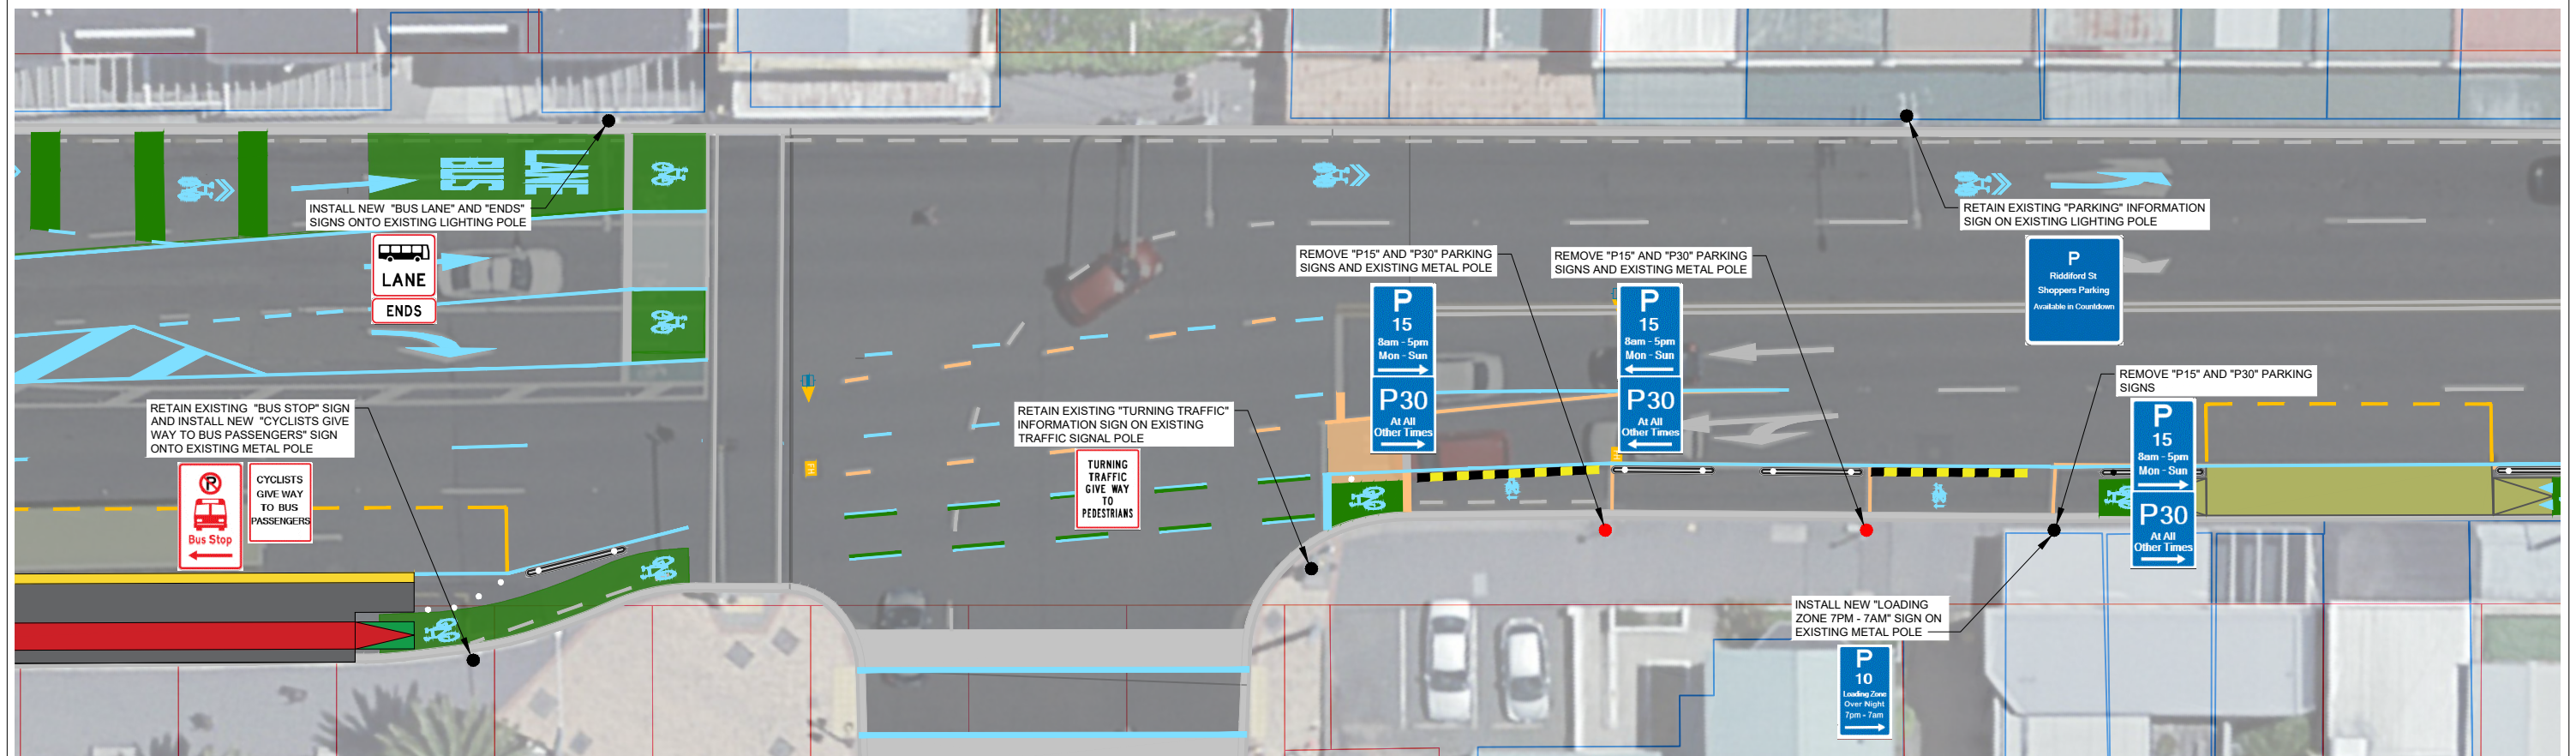

RIDDIFORD STREET - PART 4

1:125 @ A1
1:250 @ A3

REVISION	AMENDMENT	APPROVED	DATE
1	ISSUED FOR CONSTRUCTION	CG	2022-04-13




CIVIL - URBAN DESIGN

SCALES		ORIGINAL SIZE
1:125 (A1)	1:250 (A3)	A1
DRAWN	DESIGNED	APPROVED
W. EATON	W. EATON	C. GROOM
DRAWING VERIFIED	DESIGN VERIFIED	APPROVED DATE
C. GROOM	C. GROOM	2022-04-13

FOR COSNTRUCTION

PROJECT		SHEET NO.	REVISION
WELLINGTON CITY COUNCIL NEWTOWN TO WATERFRONT CYCLEWAY		C232	1
TITLE		RIDDIFORD STREET - HALL STREET TO ADELAIDE ROAD SIGNAGE LAYOUT PLAN - SHEET 2 OF 3	
WSP PROJECT NO. (SUB-PROJECT)		5-C4623.00(1)	

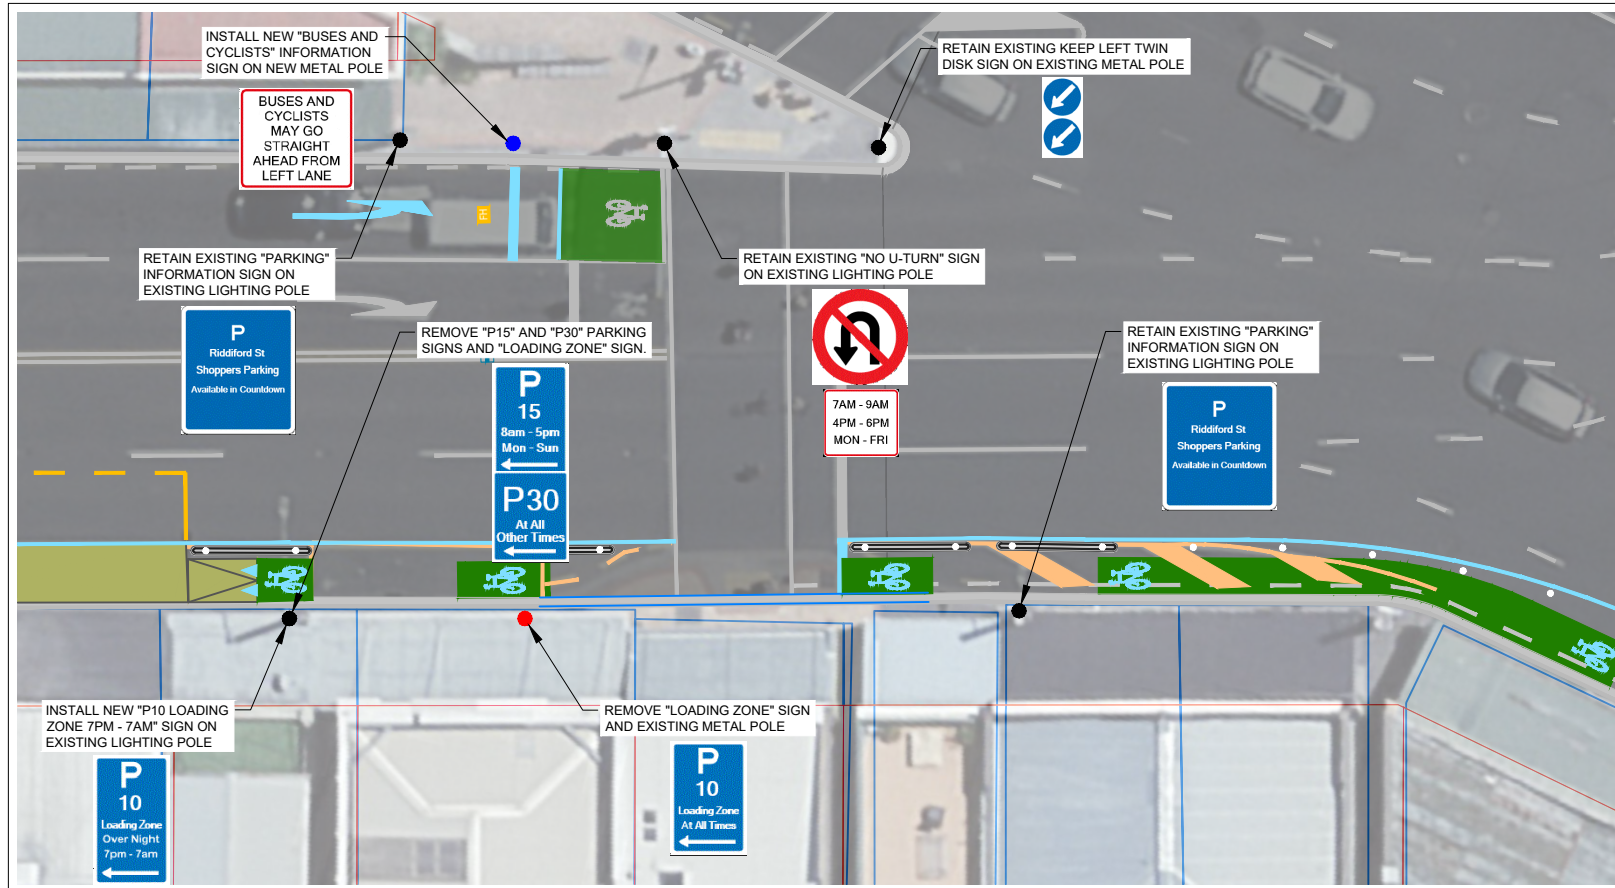

RIDDIFORD STREET - PART 5

300 mm
200
100
50
0 10 mm

1:125@ A1
1:250@ A3

REVISION	AMENDMENT	APPROVED	DATE
1	ISSUED FOR CONSTRUCTION	CG	2022-04-13




CIVIL - URBAN DESIGN


SCALES		ORIGINAL SIZE
1:125 (A1), 1:250 (A3)		A1
DRAWN	DESIGNED	APPROVED
W. EATON	W. EATON	C. GROOM
DRAWING VERIFIED	DESIGN VERIFIED	APPROVED DATE
C. GROOM	C. GROOM	2022-04-13

FOR CONSTRUCTION

PROJECT		SHEET NO.	REVISION
WELLINGTON CITY COUNCIL NEWTOWN TO WATERFRONT CYCLEWAY		C233	1
TITLE		RIDDIFORD STREET - HALL STREET TO ADELAIDE ROAD SIGNAGE LAYOUT PLAN - SHEET 3 OF 3	
WSP PROJECT NO. (SUB-PROJECT)		5-C4623.00(1)	

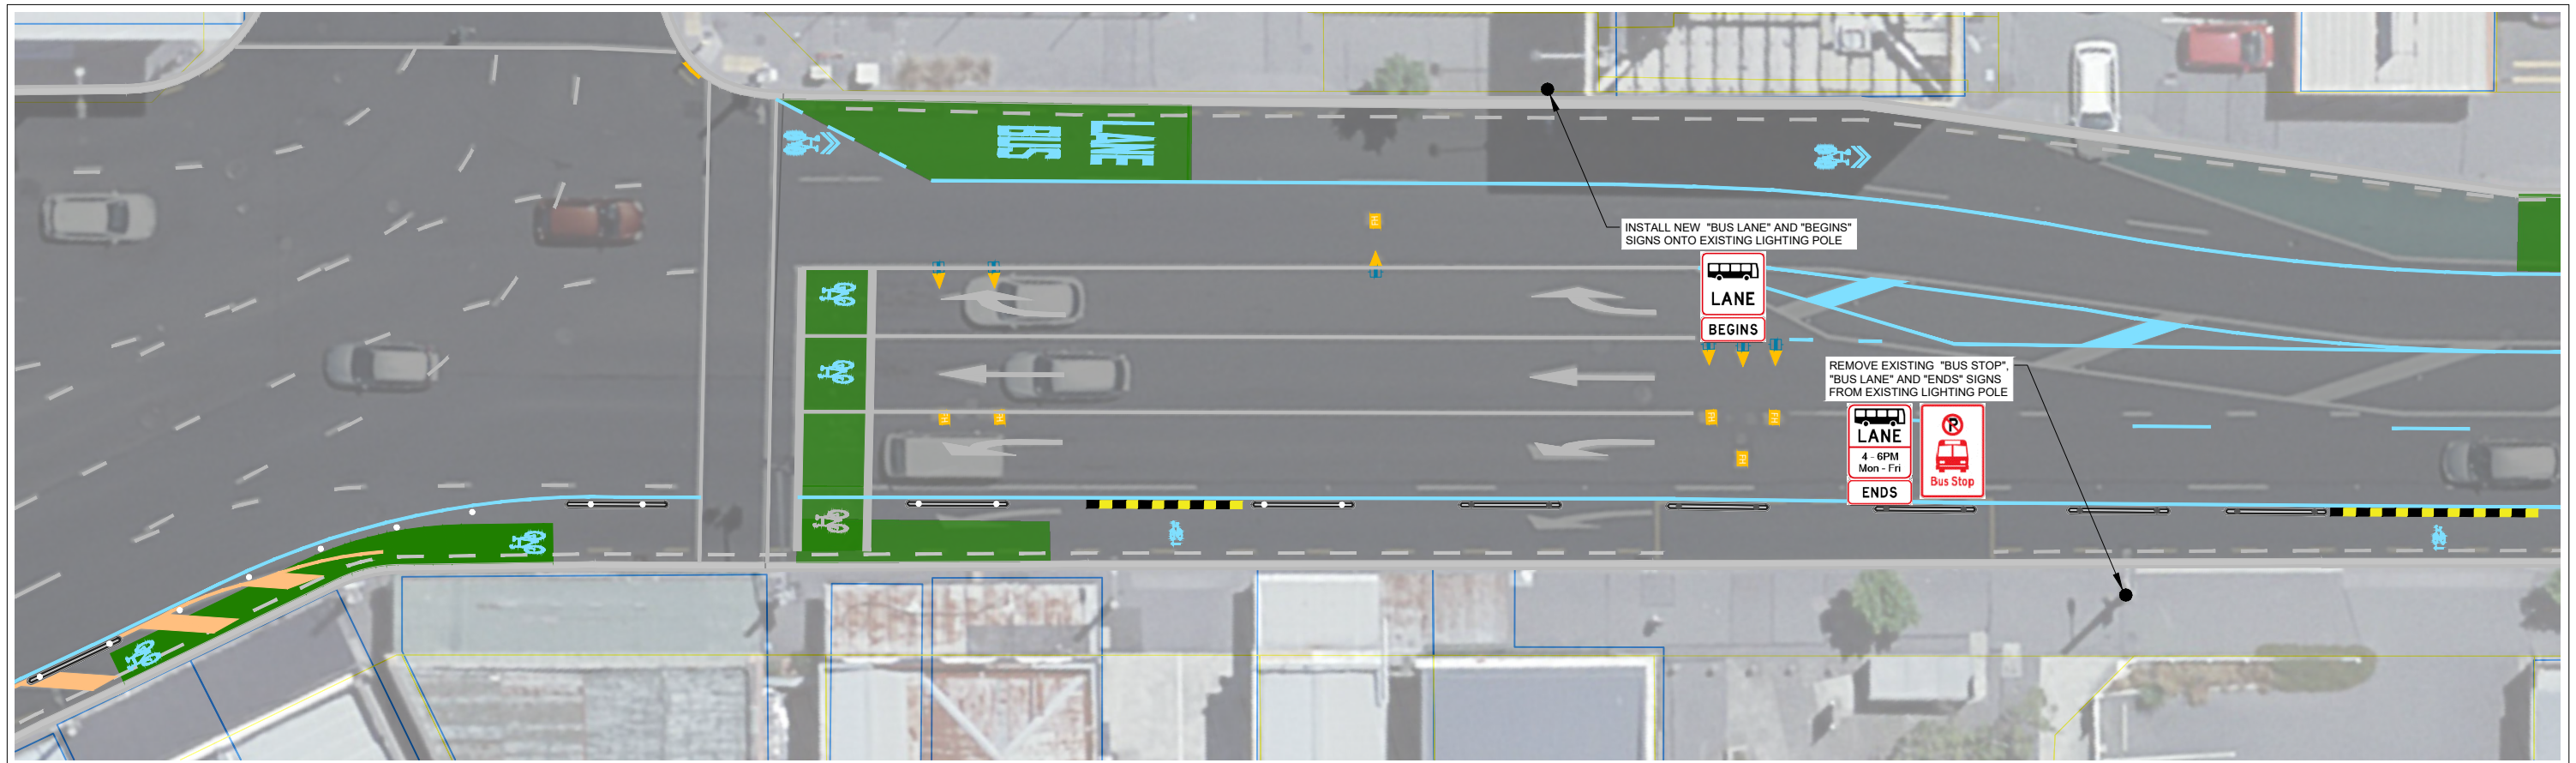

ADELAIDE ROAD - PART 1

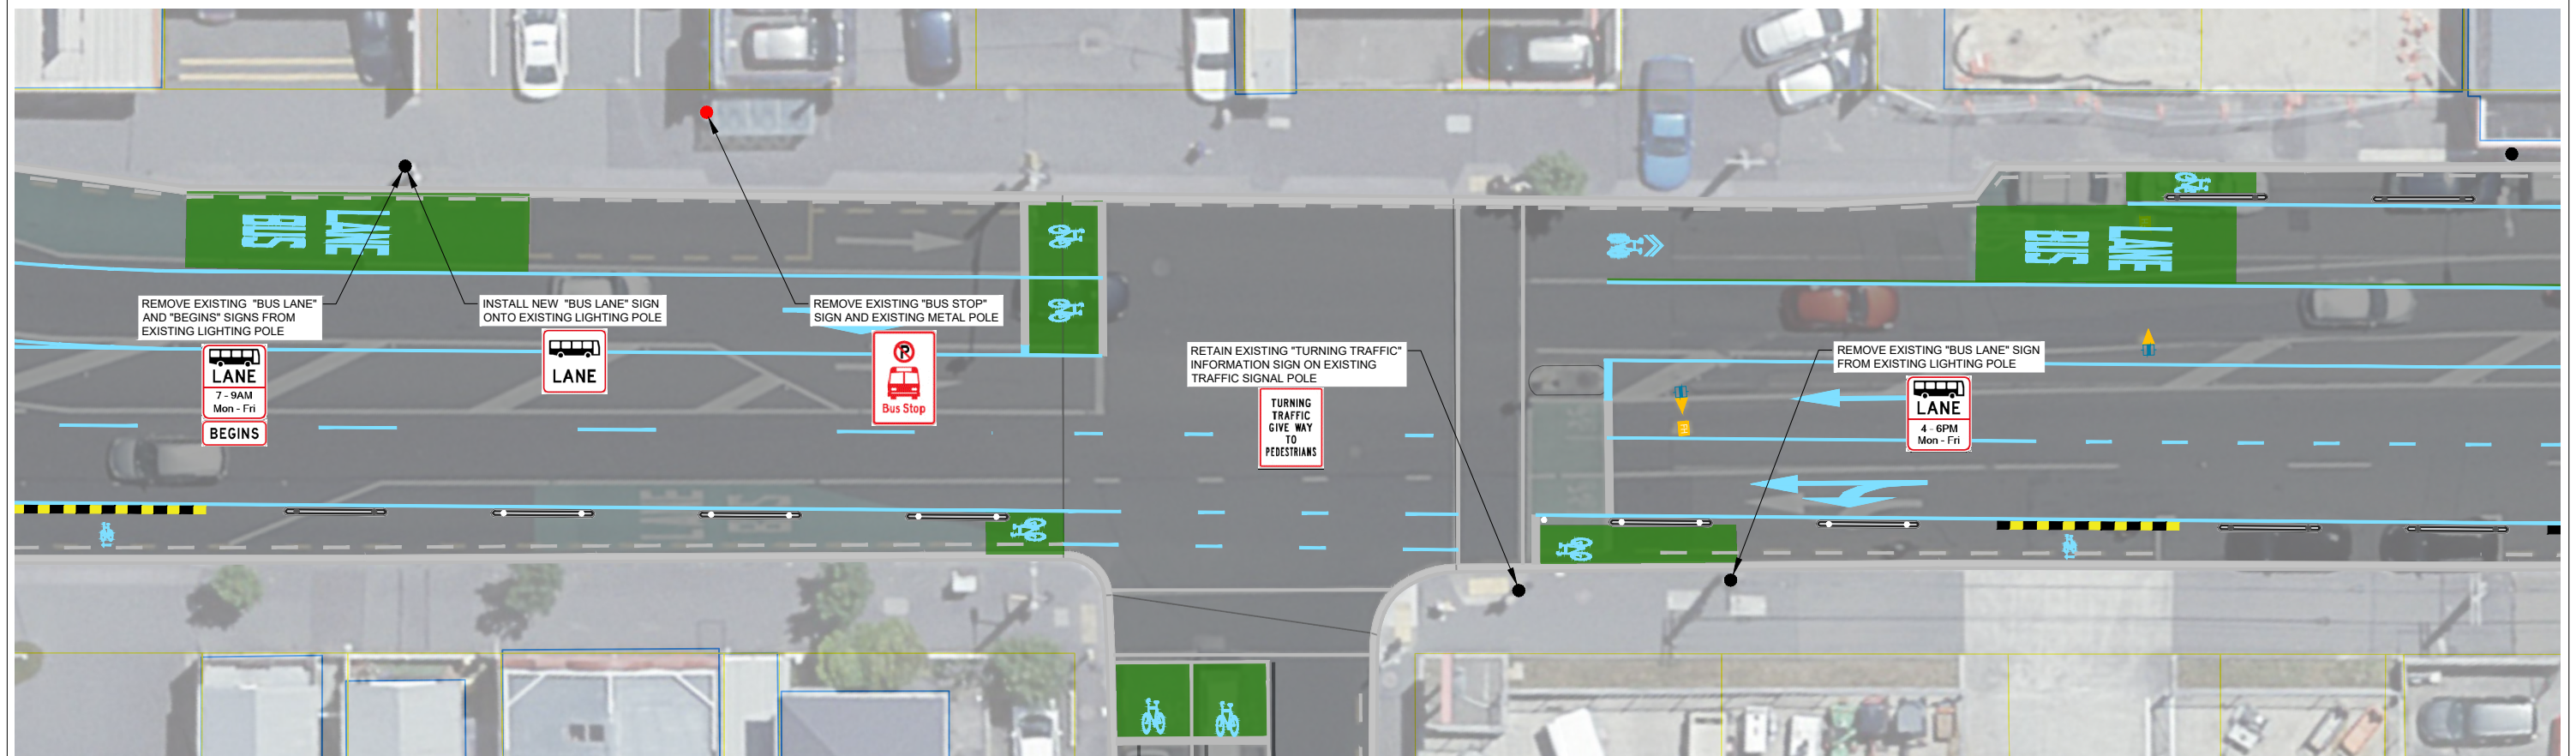

ADELAIDE ROAD - PART 2

1:125@A1
1:250@A3

REVISION	AMENDMENT	APPROVED	DATE
1	ISSUED FOR CONSTRUCTION	CG	2022-04-13




CIVIL - URBAN DESIGN


SCALES	DESIGNED	APPROVED
1:125 (A1), 1:250 (A3)	W. EATON	C. GROOM

FOR CONSTRUCTION

PROJECT	TITLE	WSP PROJECT NO. (SUB-PROJECT)	SHEET NO.	REVISION
WELLINGTON CITY COUNCIL NEWTOWN TO WATERFRONT CYCLEWAY	ADELAIDE ROAD - RIDDIFORD STREET TO BASIN RESERVE SIGNAGE LAYOUT PLAN - SHEET 1 OF 4	5-C4623.00(1)	C234	1

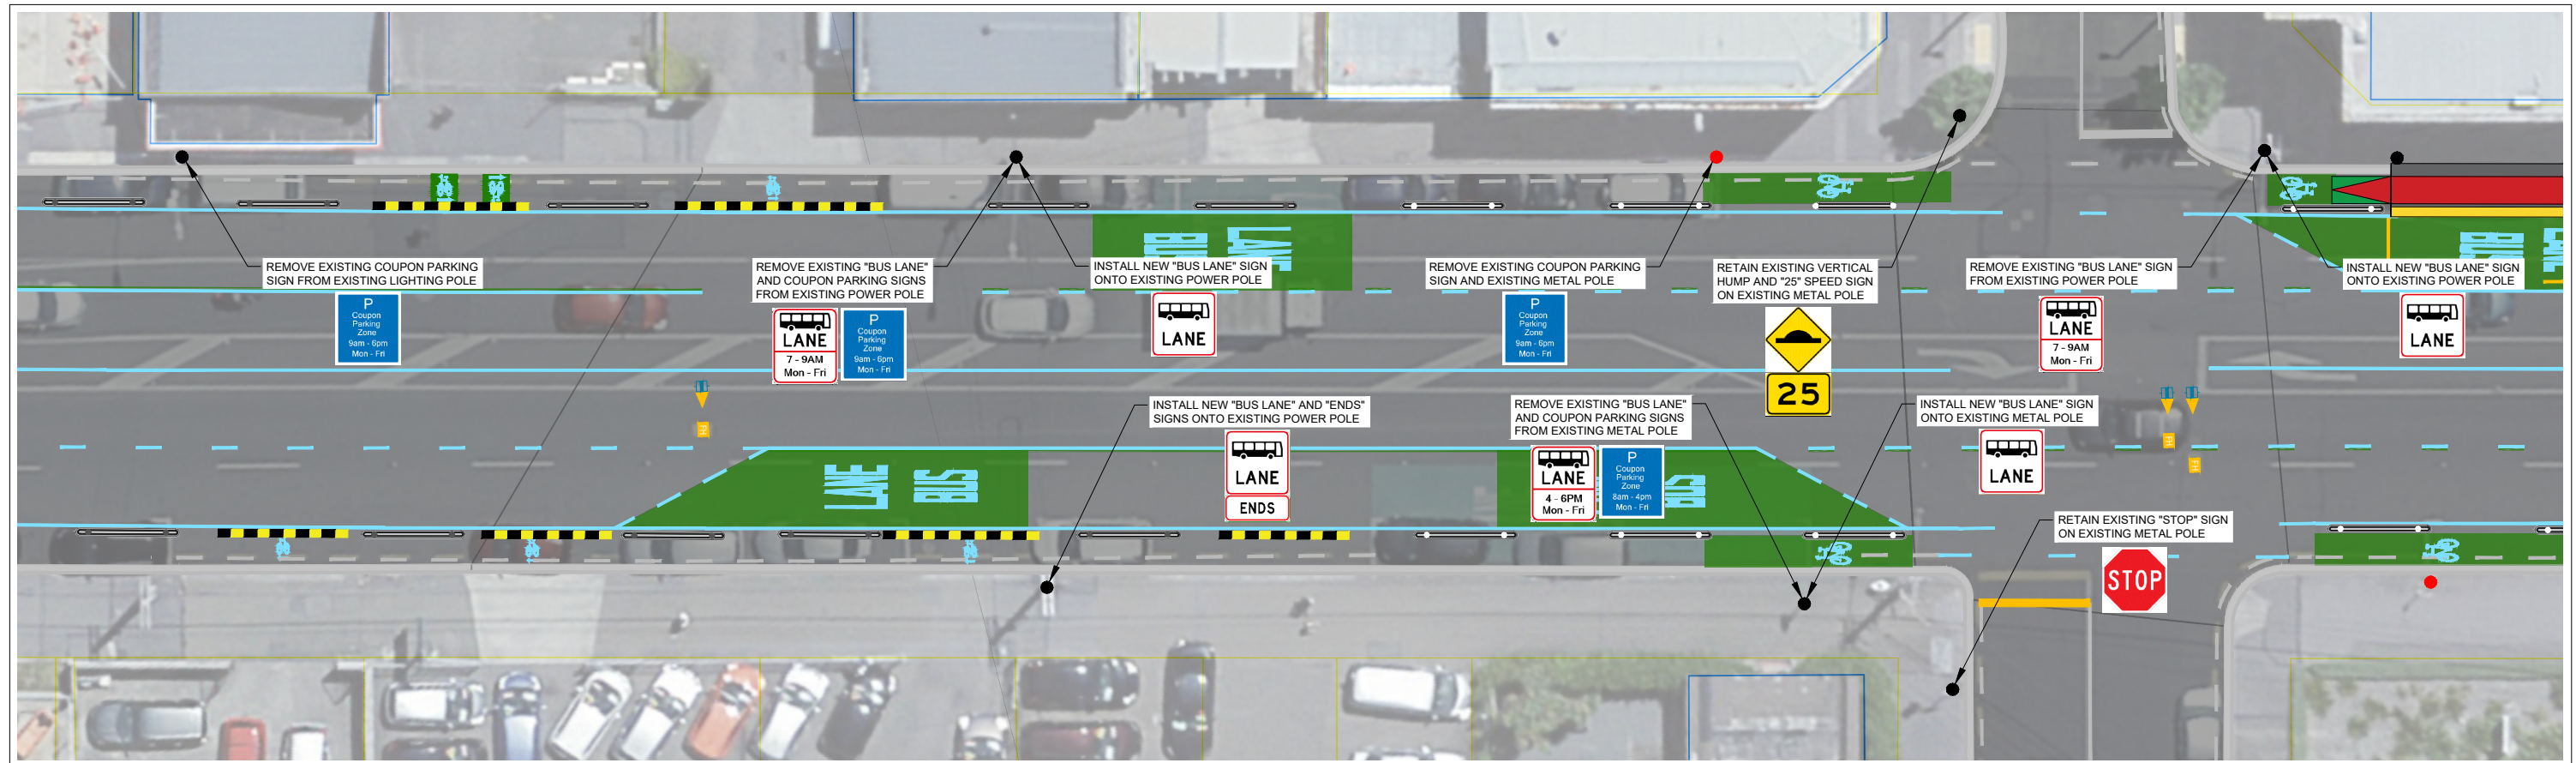

ADELAIDE ROAD - PART 3

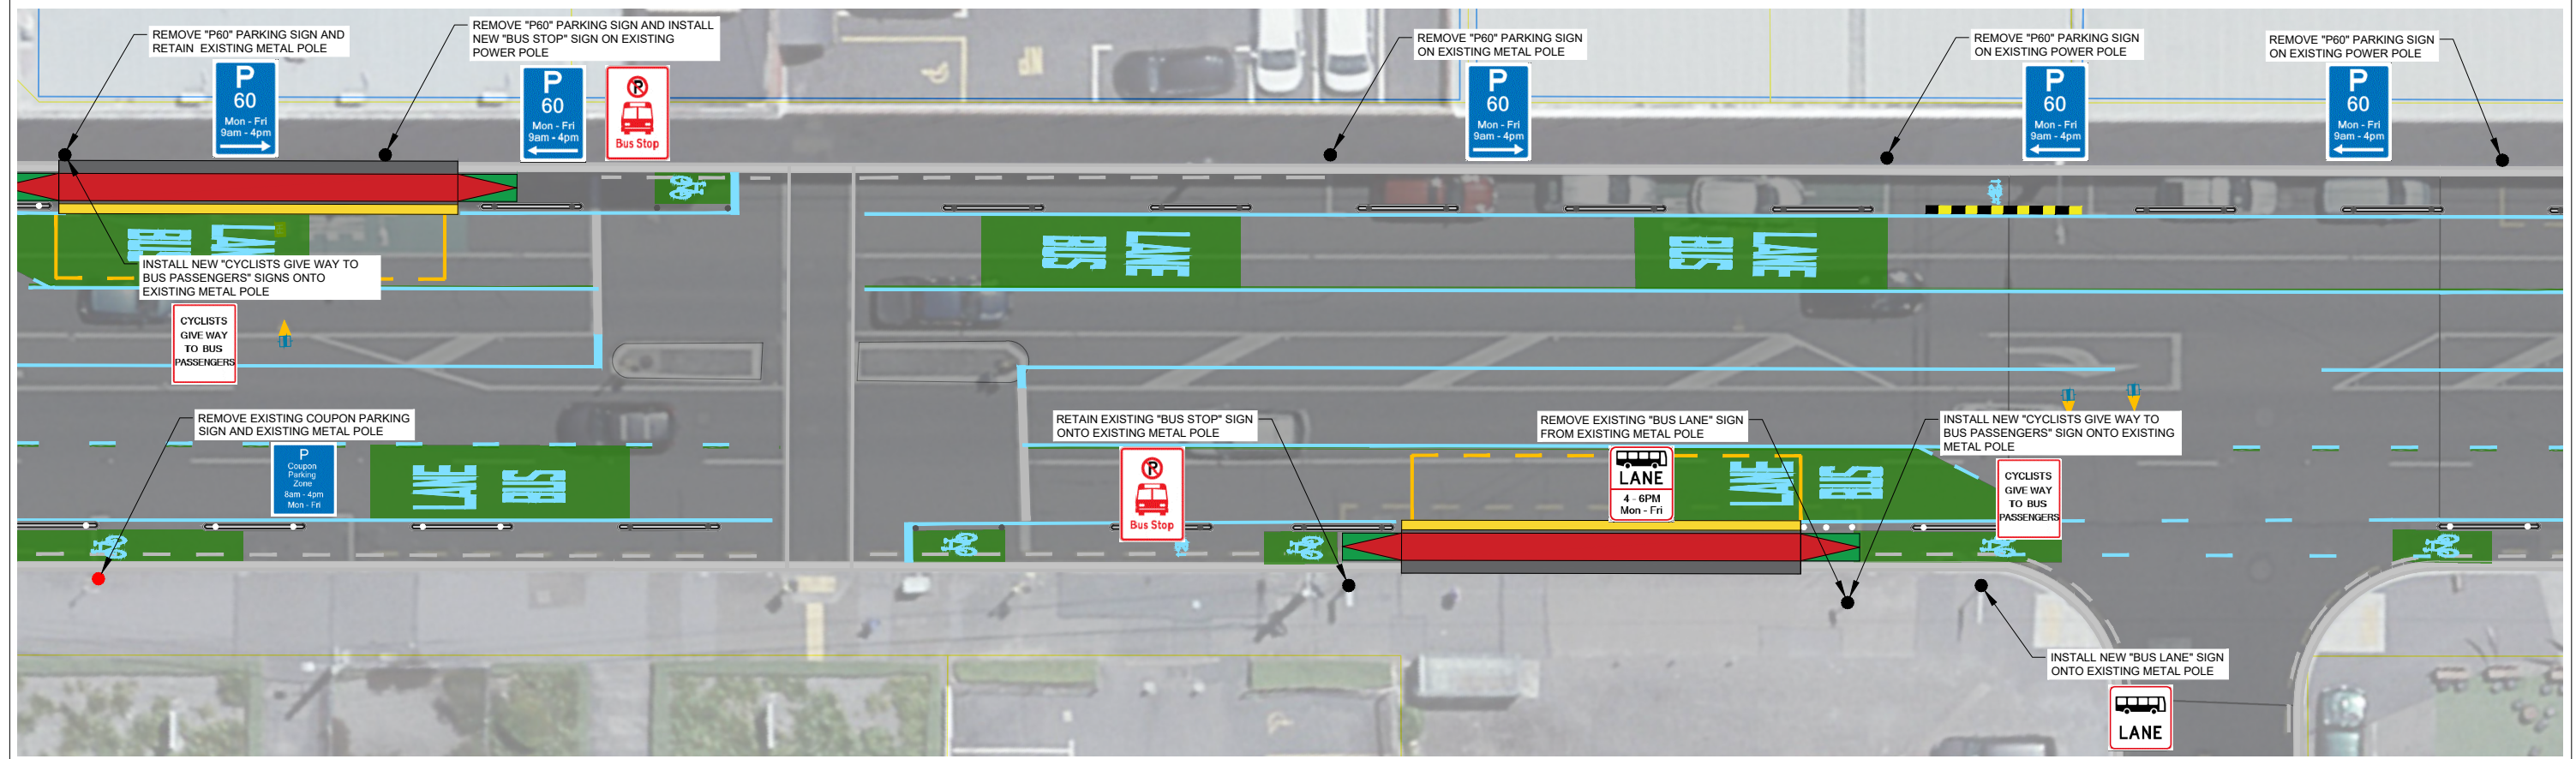

ADELAIDE ROAD - PART 4

1:125@ A1
1:250@ A3

REVISION	AMENDMENT	APPROVED	DATE
1	ISSUED FOR CONSTRUCTION	CG	2022-04-13




CIVIL - URBAN DESIGN


SCALES		ORIGINAL SIZE
1:125 (A1)	1:250 (A3)	A1
DRAWN	DESIGNED	APPROVED
W. EATON	W. EATON	C. GROOM
DRAWING VERIFIED	DESIGN VERIFIED	APPROVED DATE
C. GROOM	C. GROOM	2022-04-13

FOR CONSTRUCTION

PROJECT	
WELLINGTON CITY COUNCIL NEWTOWN TO WATERFRONT CYCLEWAY	
TITLE	
ADELAIDE ROAD - RIDDIFORD STREET TO BASIN RESERVE SIGNAGE LAYOUT PLAN - SHEET 2 OF 4	
WSP PROJECT NO. (SUB-PROJECT)	SHEET NO.
5-C4623.00(1)	C235
	REVISION
	1

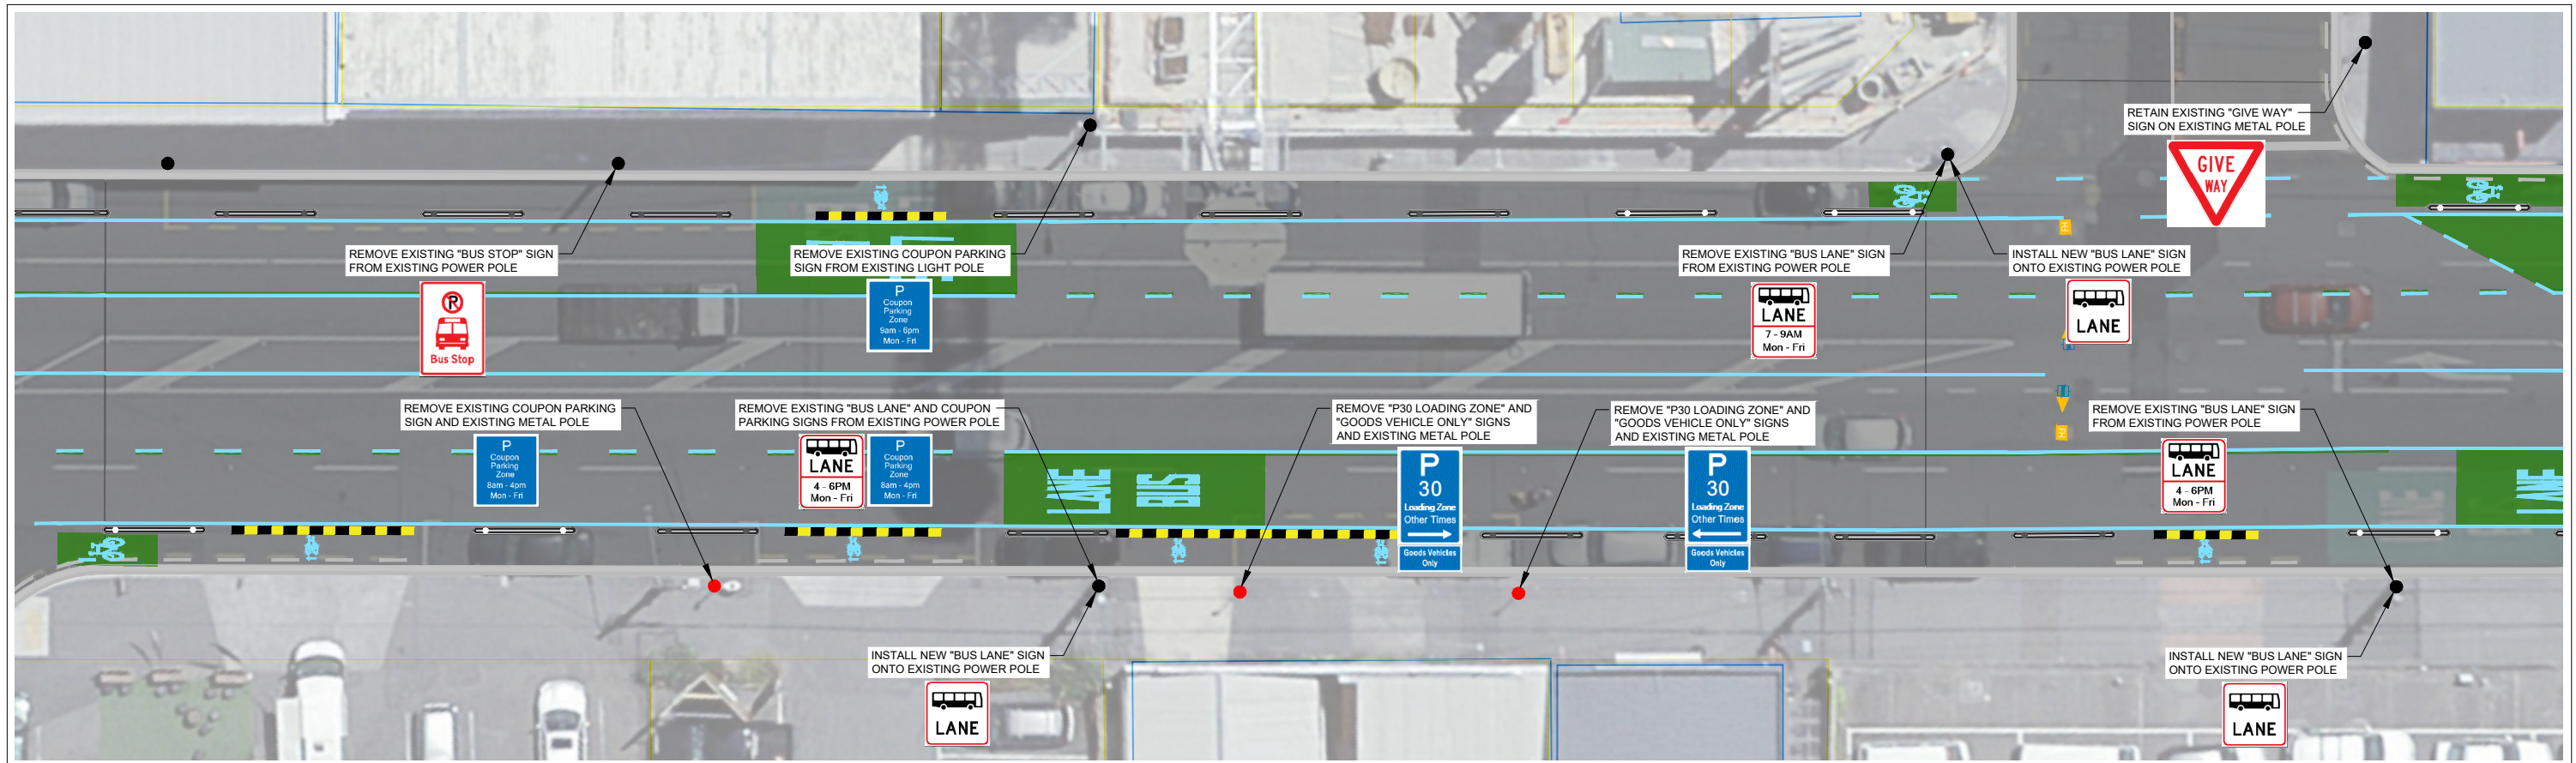

ADELAIDE ROAD - PART 5

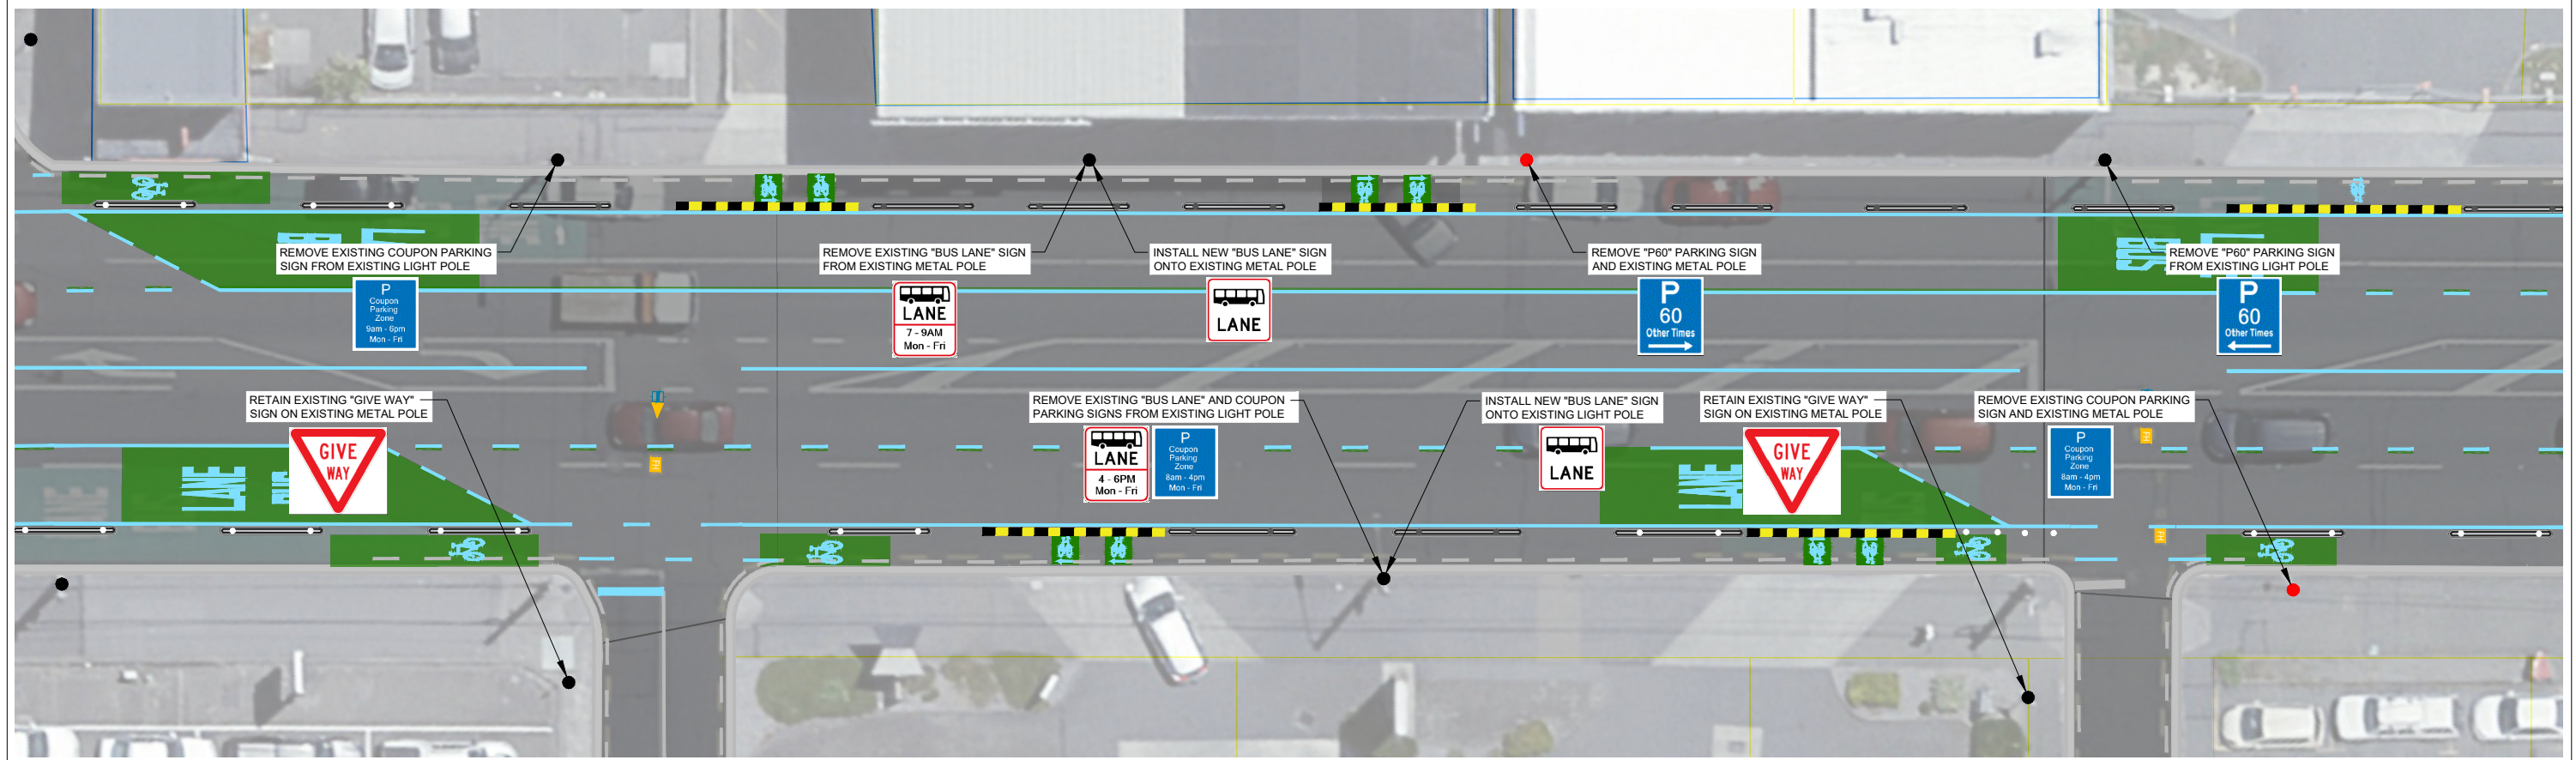

ADELAIDE ROAD - PART 6

1:125@ A1
1:250@ A3

REVISION	AMENDMENT	APPROVED	DATE
1	ISSUED FOR CONSTRUCTION	CG	2022-04-13




CIVIL - URBAN DESIGN


SCALES		ORIGINAL SIZE
1:125 (A1), 1:250 (A3)		A1
DRAWN	DESIGNED	APPROVED
W. EATON	W. EATON	C. GROOM
DRAWING VERIFIED	DESIGN VERIFIED	APPROVED DATE
C. GROOM	C. GROOM	2022-04-13

FOR CONSTRUCTION

PROJECT		SHEET NO.	REVISION
WELLINGTON CITY COUNCIL NEWTOWN TO WATERFRONT CYCLEWAY		C236	1
TITLE			
ADELAIDE ROAD - RIDDIFORD STREET TO BASIN RESERVE SIGNAGE LAYOUT PLAN - SHEET 3 OF 4			
WSP PROJECT NO. (SUB-PROJECT)			
5-C4623.00(1)			

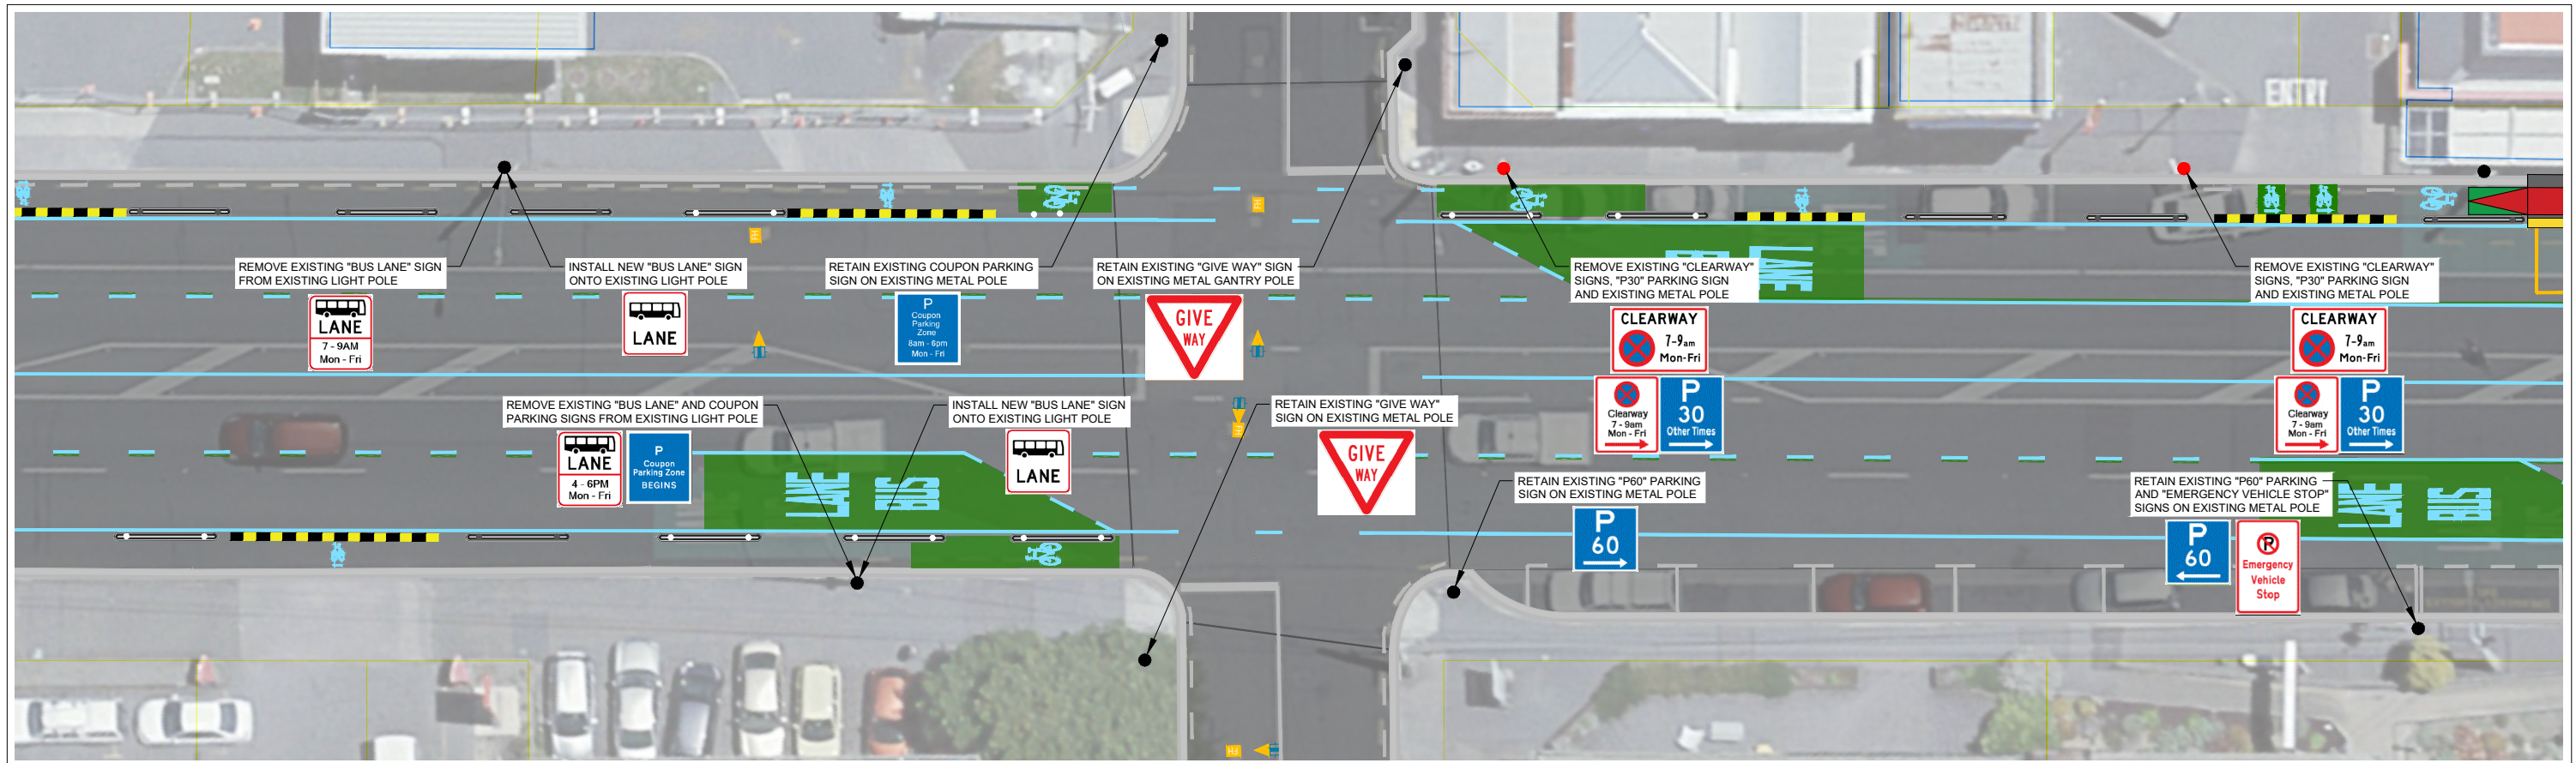

ADELAIDE ROAD - PART 7

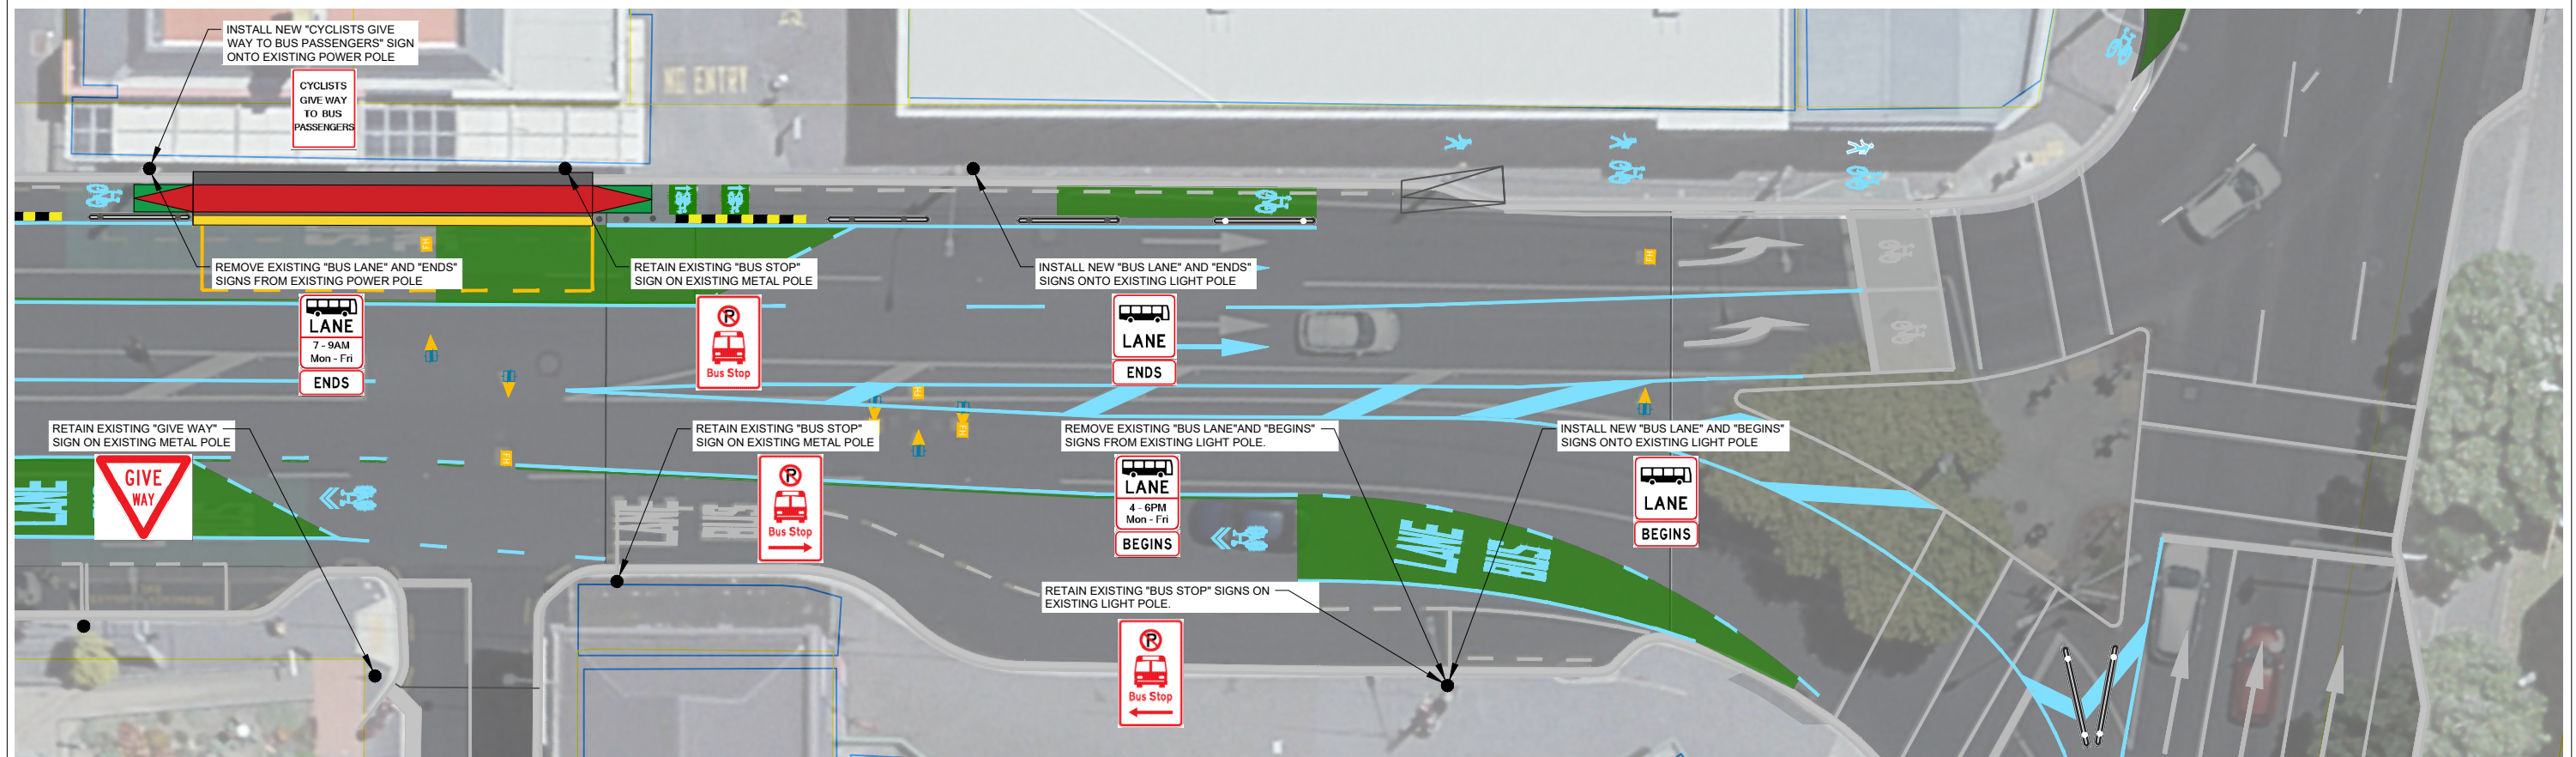

ADELAIDE ROAD - PART 8

1:125 @ A1
1:250 @ A3

REVISION	AMENDMENT	APPROVED	DATE
1	ISSUED FOR CONSTRUCTION	CG	2022-04-13






CIVIL - URBAN DESIGN

SCALES	ORIGINAL SIZE
1:125 (A1), 1:250 (A3)	A1
DRAWN	APPROVED
W. EATON	C. GROOM
DRAWING VERIFIED	DESIGN VERIFIED
C. GROOM	C. GROOM
	APPROVED DATE
	2022-04-13

FOR CONSTRUCTION

PROJECT	TITLE	WSP PROJECT NO. (SUB-PROJECT)	SHEET NO.	REVISION
WELLINGTON CITY COUNCIL NEWTOWN TO WATERFRONT CYCLEWAY	ADELAIDE ROAD - RIDDIFORD STREET TO BASIN RESERVE SIGNAGE LAYOUT PLAN - SHEET 4 OF 4	5-C4623.00(1)	C237	1

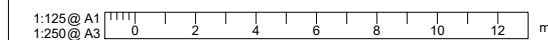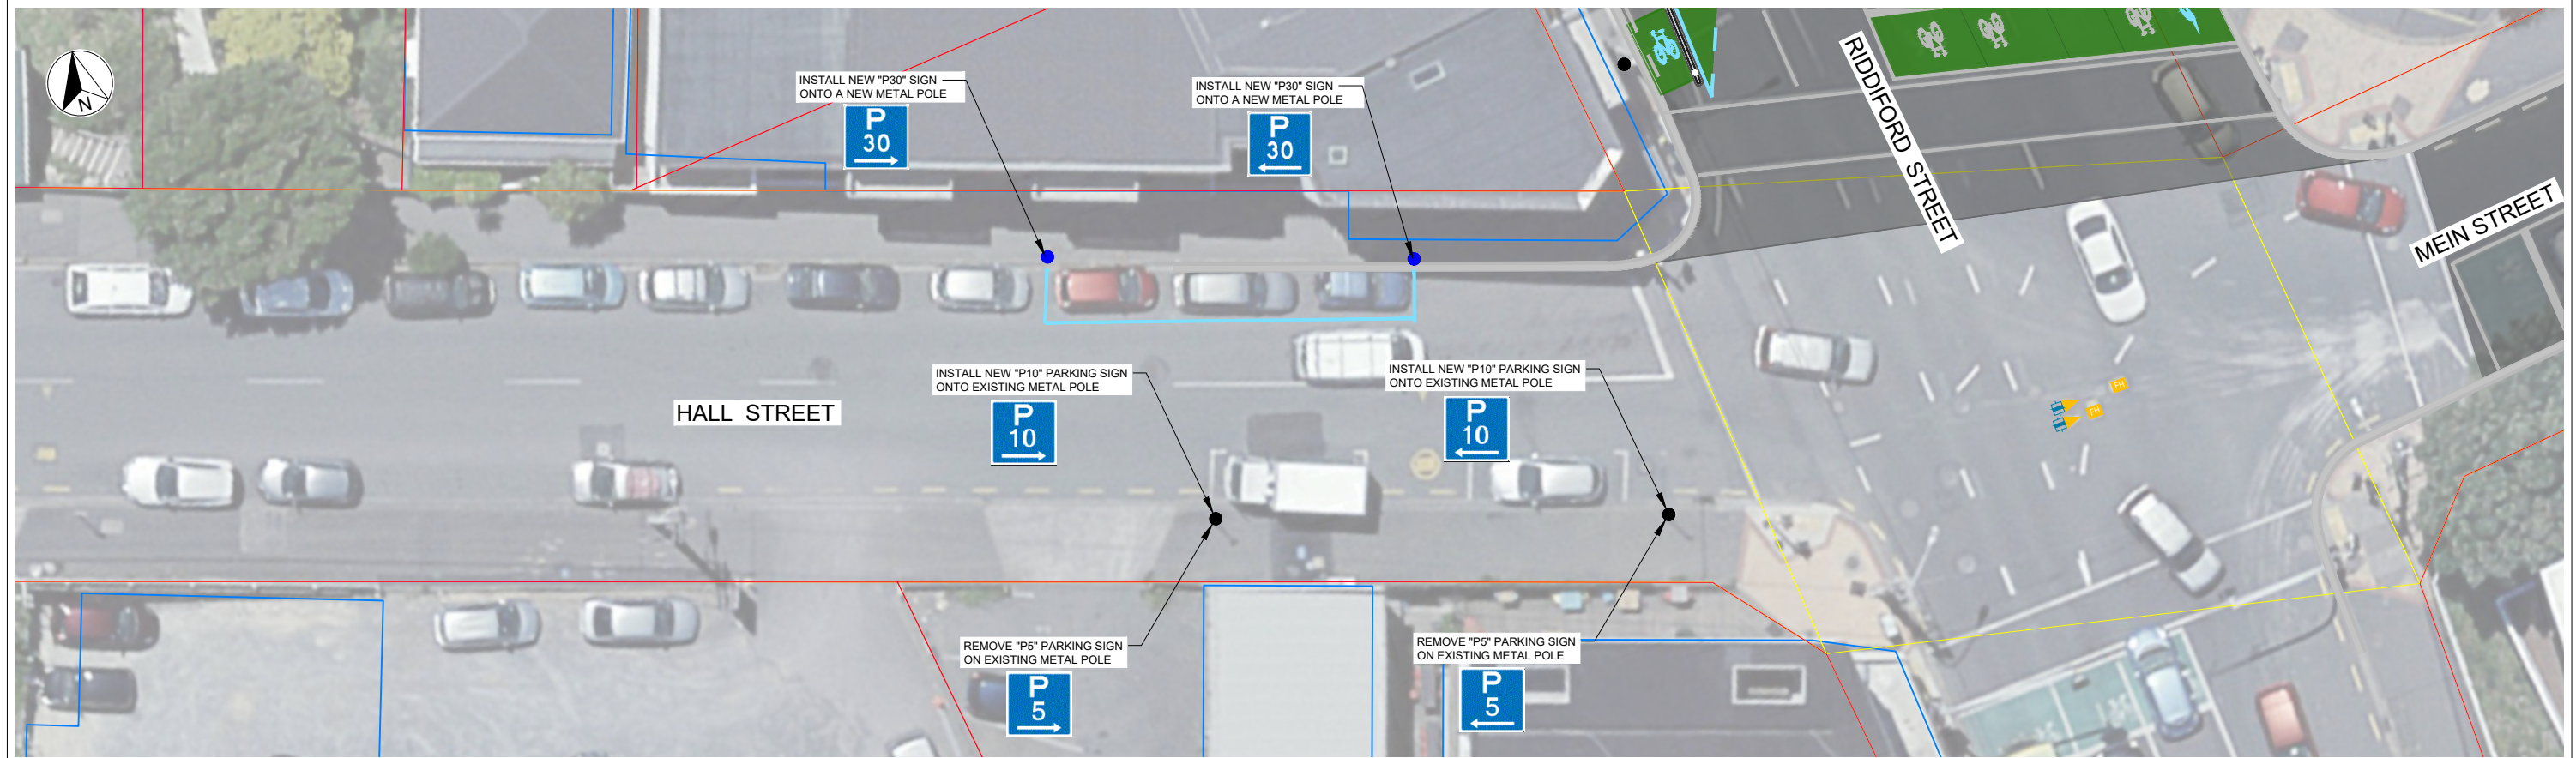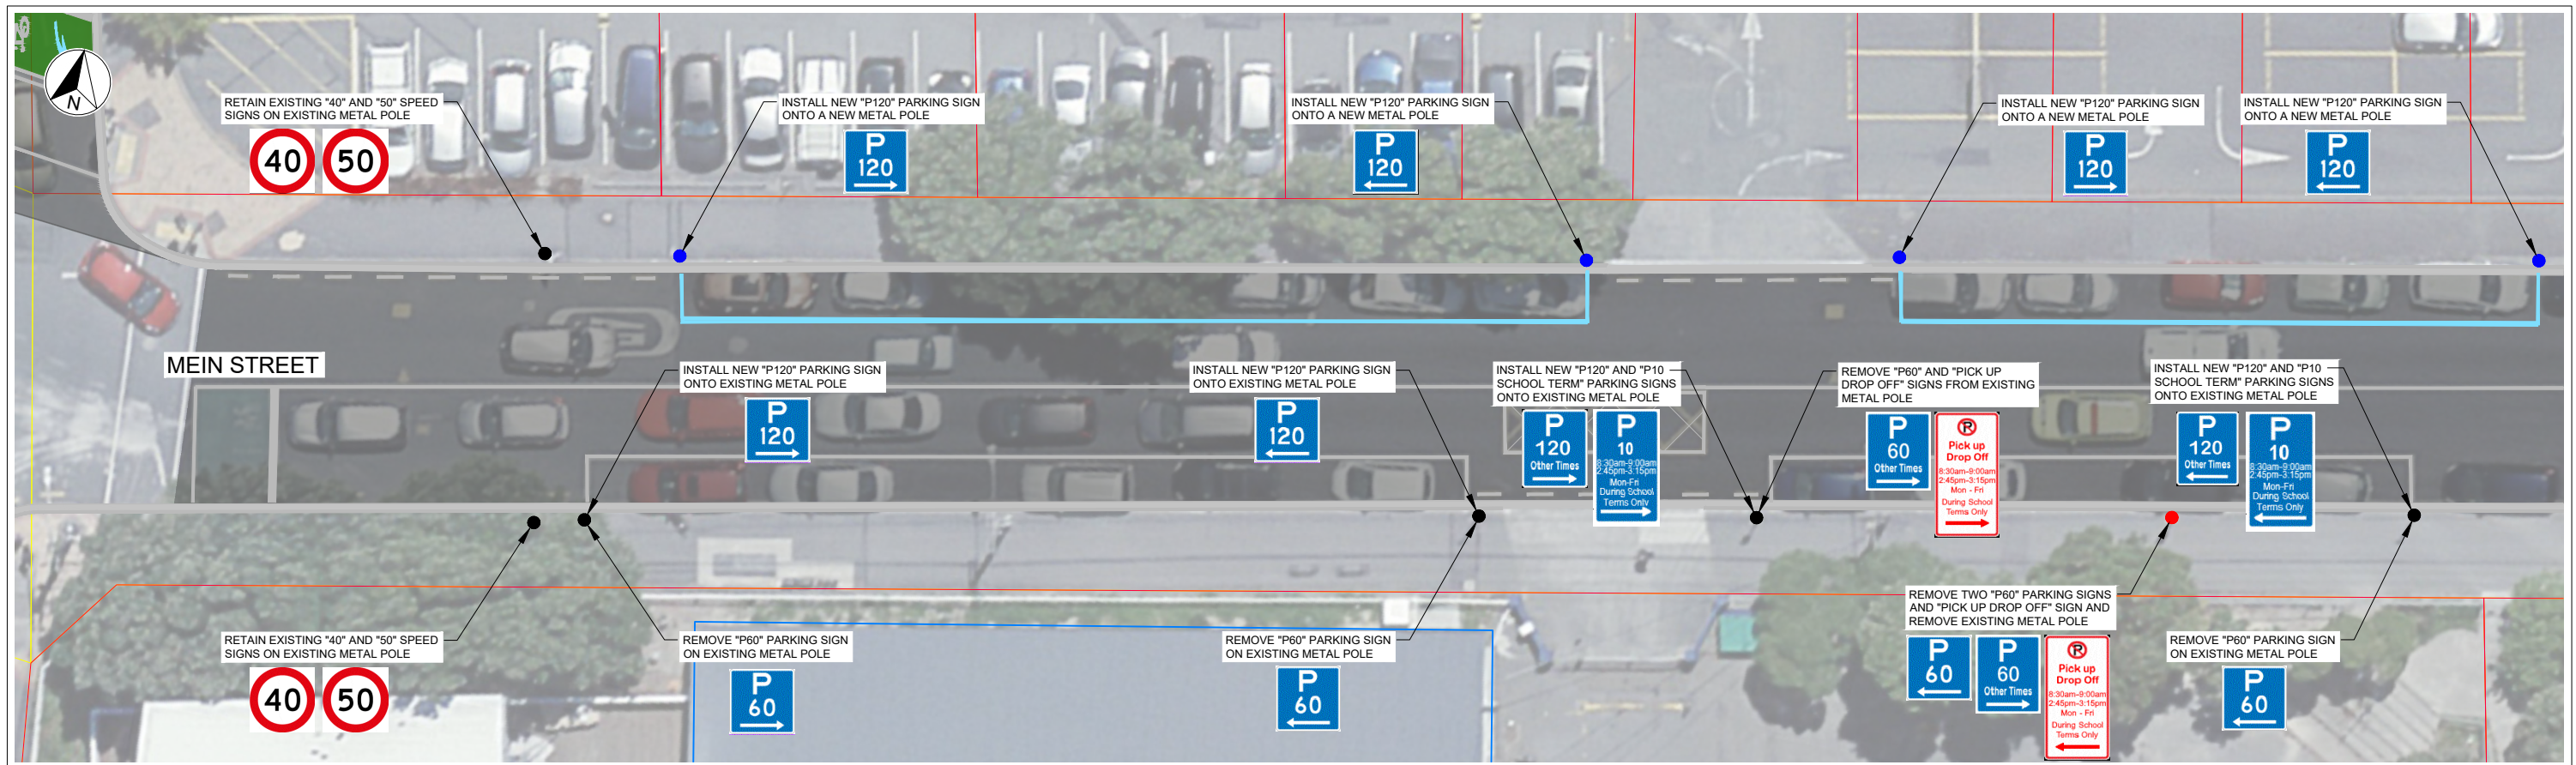

REVISION	AMENDMENT	APPROVED	DATE
1	ISSUED FOR CONSTRUCTION	C.G.	2022-04-13
2	POST TRAFFIC RESOLUTION UPDATE	C.G.	2022-08-01




CIVIL - URBAN DESIGN


SCALES		ORIGINAL SIZE
1:125 (A1), 1:250 (A3)		A1
DRAWN	DESIGNED	APPROVED
W. EATON	W. EATON	C. GROOM
DRAWING VERIFIED	DESIGN VERIFIED	APPROVED DATE
C. GROOM	C. GROOM	2022-04-13

FOR CONSTRUCTION

PROJECT		SHEET NO.	REVISION
WELLINGTON CITY COUNCIL NEWTOWN TO WATERFRONT CYCLEWAY		C241	2
TITLE			
MEIN STREET AND HALL STREET SIGNAGE LAYOUT PLANS			
WSP PROJECT NO. (SUB-PROJECT)			
5-C4623.00(1)			

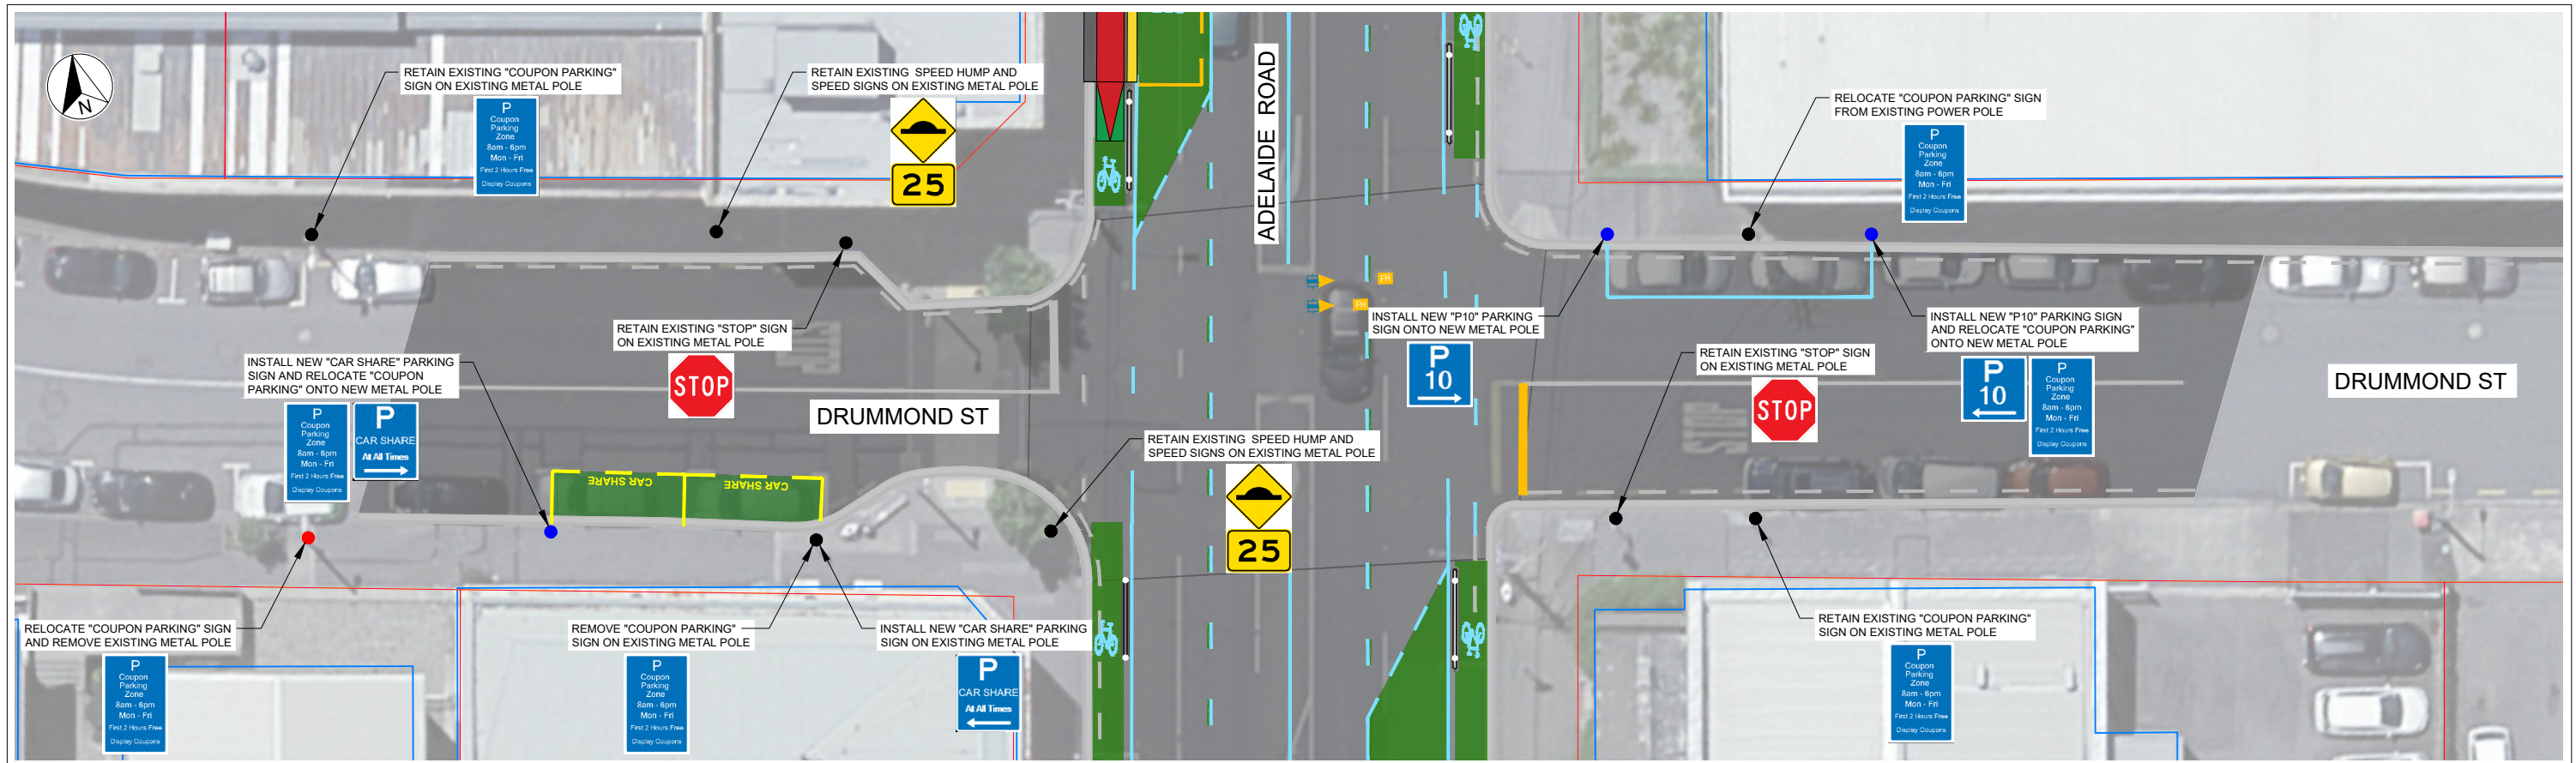

DRUMMOND STREET

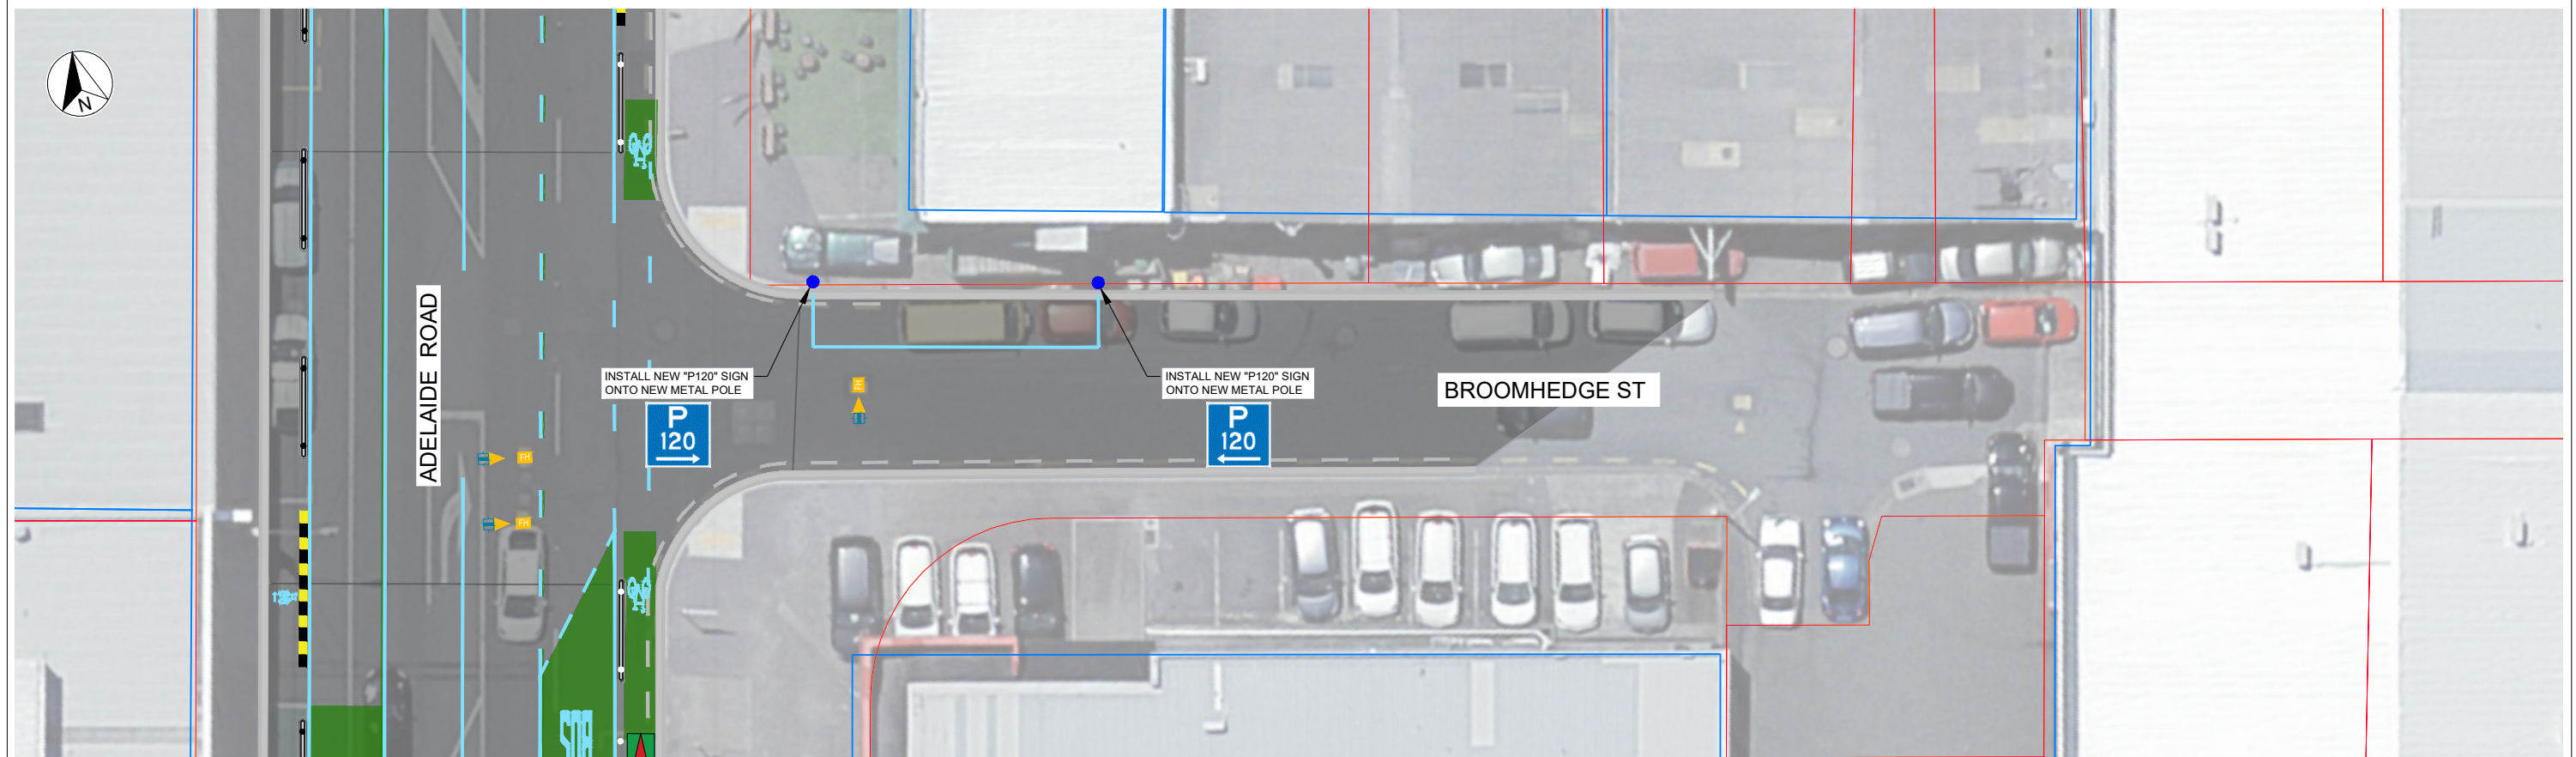

BROOMHEDGE STREET

1:125 @ A1
1:250 @ A3

REVISION	AMENDMENT	APPROVED	DATE
1	ISSUED FOR CONSTRUCTION	CG	2022-04-13




CIVIL - URBAN DESIGN

SCALES		ORIGINAL SIZE
1:125 (A1), 1:250 (A3)		A1
DRAWN	DESIGNED	APPROVED
W. EATON	W. EATON	C. GROOM
DRAWING VERIFIED	DESIGN VERIFIED	APPROVED DATE
C. GROOM	C. GROOM	2022-04-13

FOR CONSTRUCTION

PROJECT		SHEET NO.	
WELLINGTON CITY COUNCIL NEWTOWN TO WATERFRONT CYCLEWAY		C242	
TITLE		REVISION	
DRUMMOND STREET AND BROOMHEDGE STREET SIGNAGE LAYOUT PLANS		1	
WSP PROJECT NO. (SUB-PROJECT)		SHEET NO.	
5-C4623.00(1)		C242	

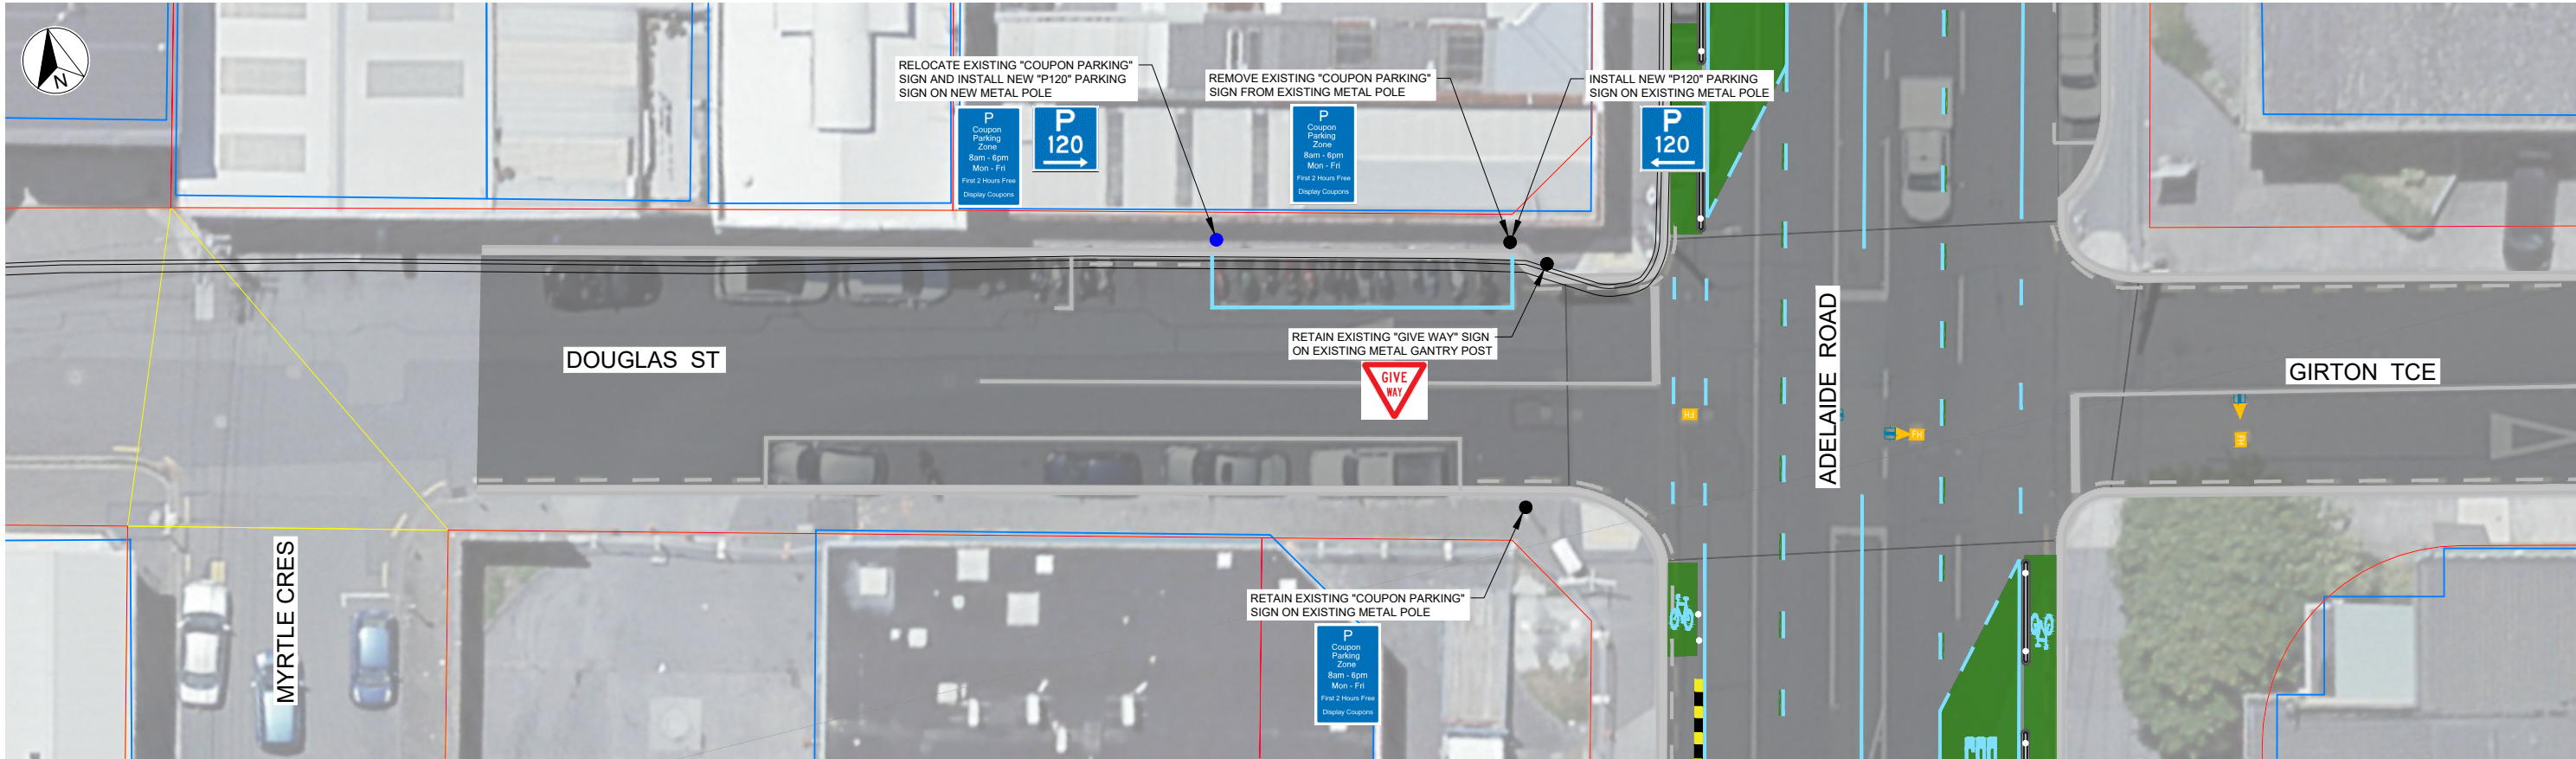

300 mm
200
100
50
0 10 mm

1:125 @ A1
1:250 @ A3

REVISION	AMENDMENT	APPROVED	DATE
1	ISSUED FOR CONSTRUCTION	C.G.	2022-04-13
2	POST TRAFFIC RESOLUTION UPDATE	C.G.	2022-08-01




CIVIL - URBAN DESIGN

SCALES		ORIGINAL SIZE
1:125 (A1), 1:250 (A3)		A1
DRAWN	DESIGNED	APPROVED
W. EATON	W. EATON	C. GROOM
DRAWING VERIFIED	DESIGN VERIFIED	APPROVED DATE
C. GROOM	C. GROOM	2022-04-13

FOR CONSTRUCTION

PROJECT		SHEET NO.	REVISION
WELLINGTON CITY COUNCIL NEWTOWN TO WATERFRONT CYCLEWAY		C243	2
TITLE			
DOUGLAS STREET SIGNAGE LAYOUT PLANS			
WSP PROJECT NO. (SUB-PROJECT)			
5-C4623.00(1)			

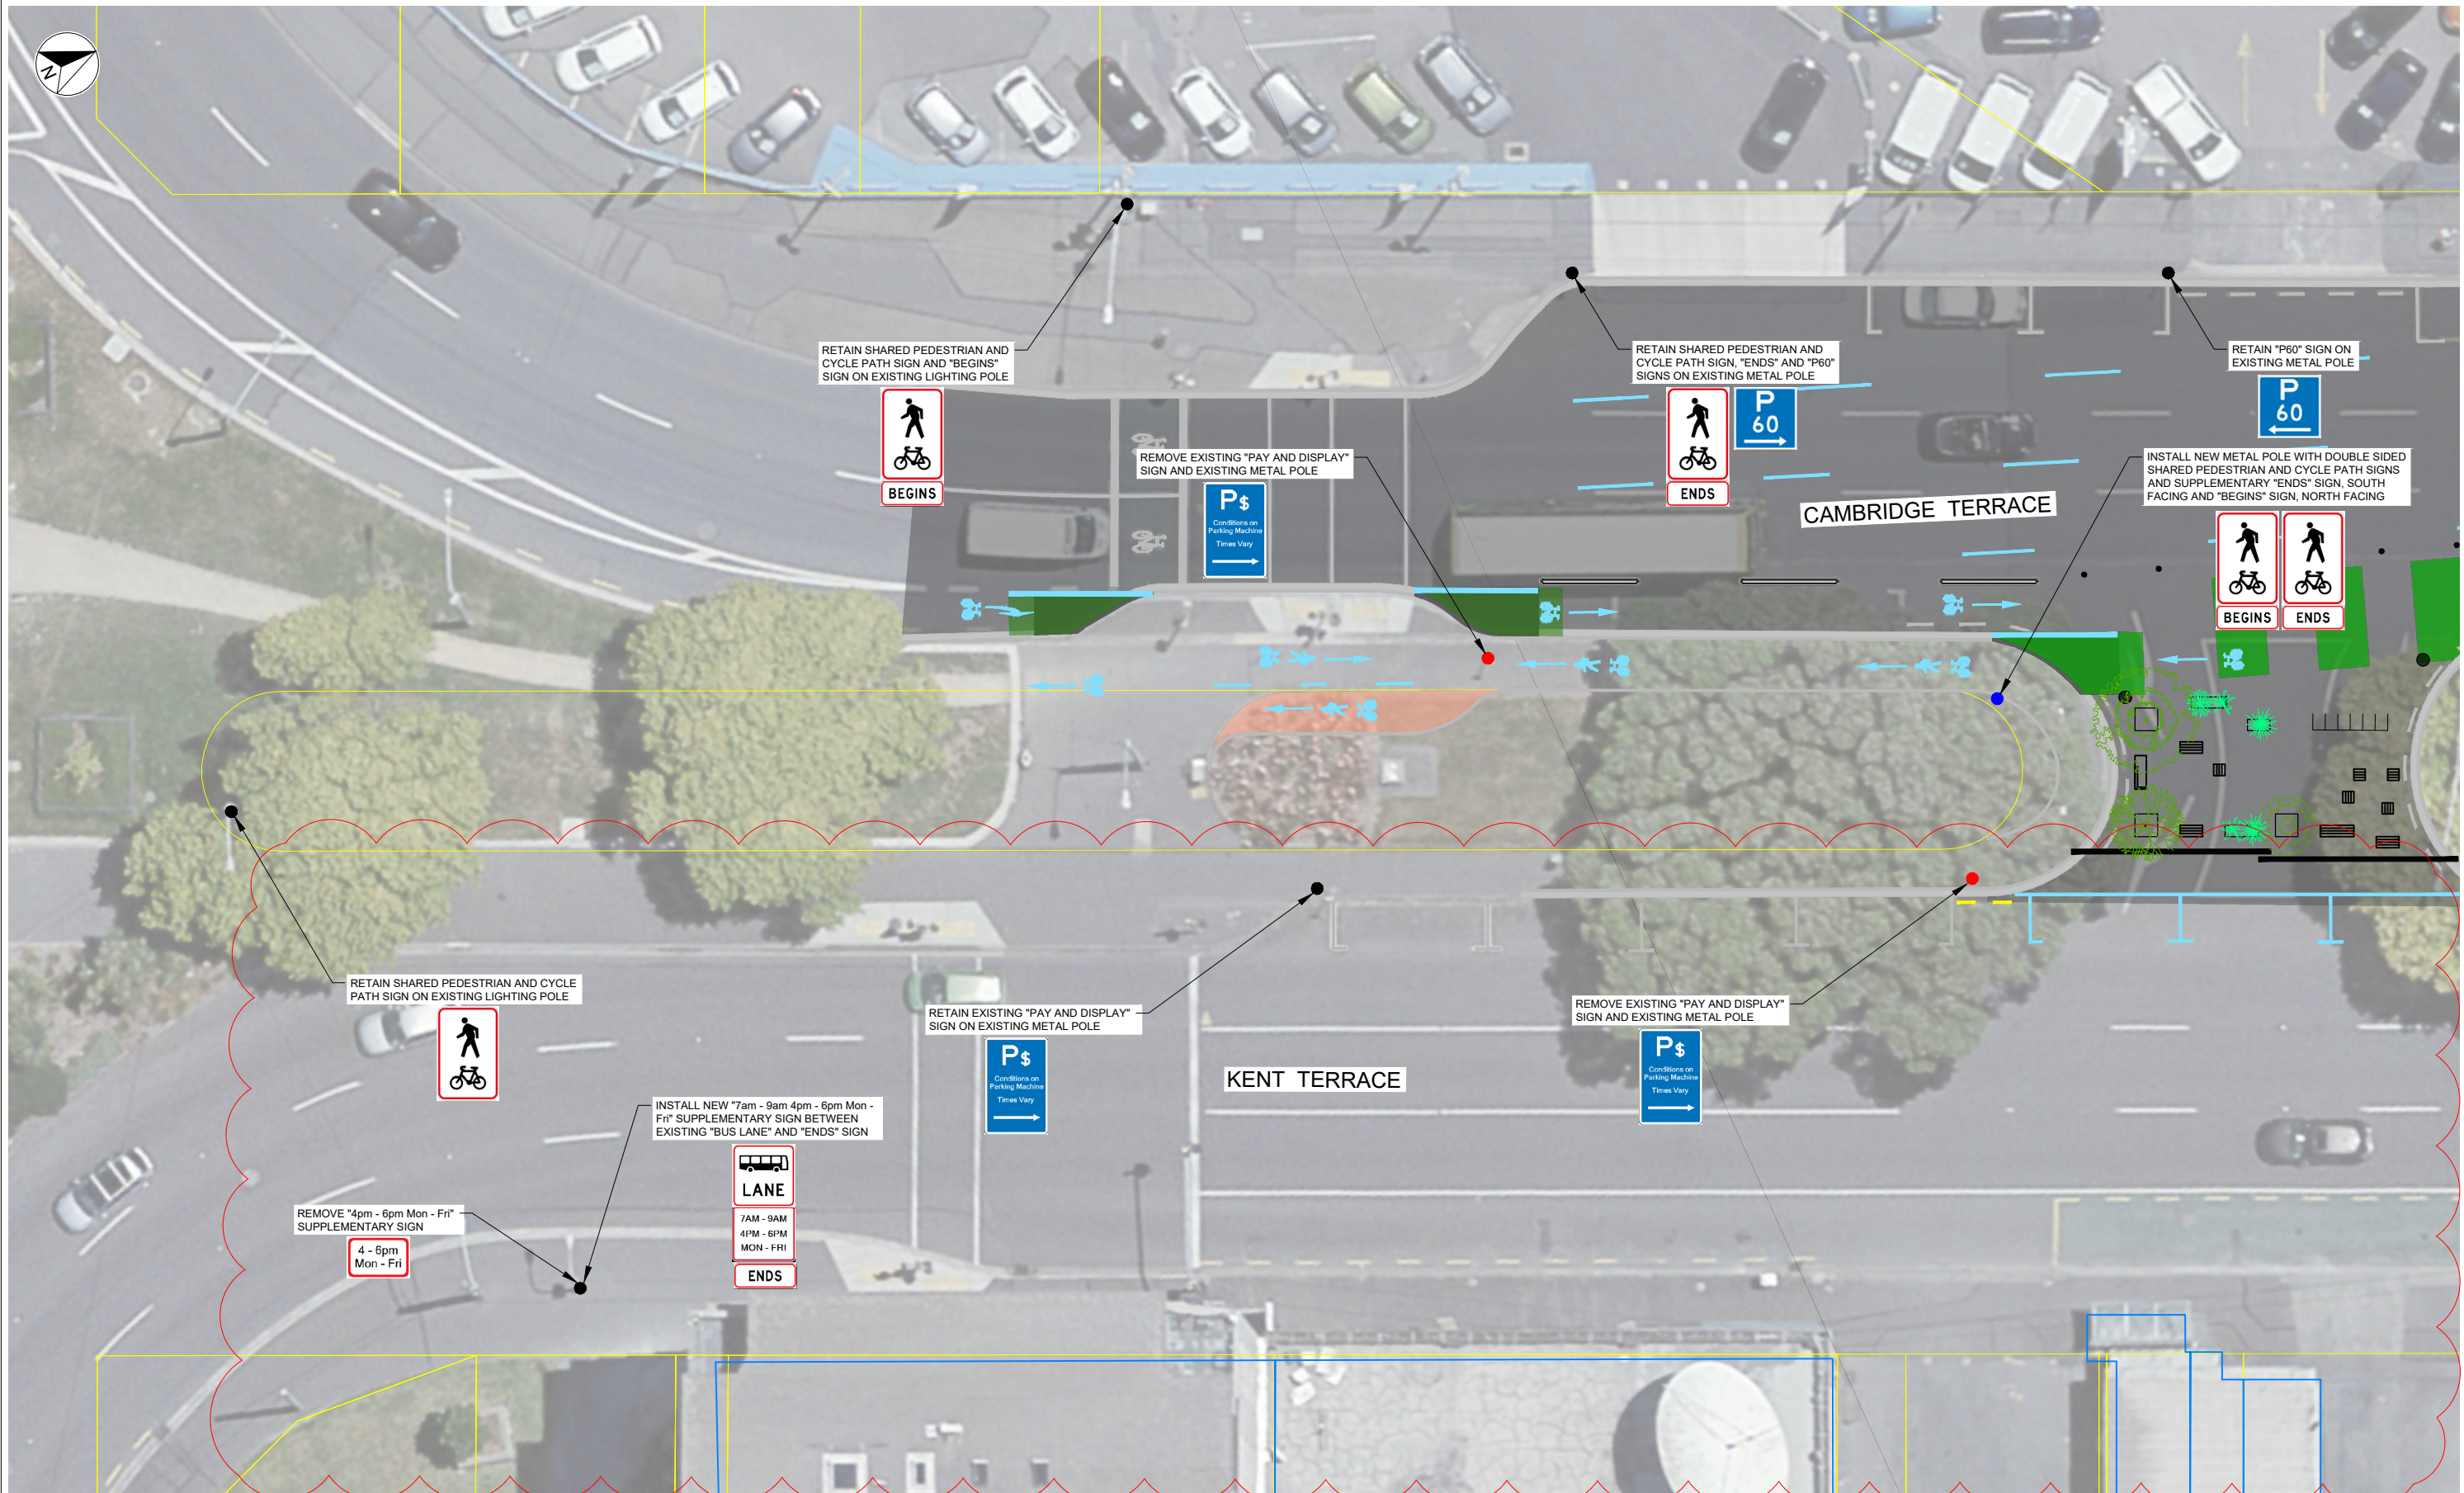

300 mm
200
100
50
0 10 mm

1:125 @ A1
1:250 @ A3

CAMBRIDGE TERRACE - PART 1

REVISION	AMENDMENT	APPROVED	DATE
1	FOR CONSTRUCTION	C.G.	2022-06-22
2	UPDATE BASED ON WCC FEEDBACK	C.G.	2022-08-09




CIVIL - URBAN DESIGN

SCALES		ORIGINAL SIZE
1:125 (A1), 1:250 (A3)		A1
DRAWN	DESIGNED	APPROVED
W.EATON	W. EATON	C. GROOM
DRAWING VERIFIED	DESIGN VERIFIED	APPROVED DATE
C. GROOM	C. GROOM	2022-06-22

FOR CONSTRUCTION

PROJECT		SHEET NO.		REVISION	
WELLINGTON CITY COUNCIL NEWTOWN TO WATERFRONT CYCLEWAY		C331		2	
TITLE					
CAMBRIDGE TERRACE - BASIN RESERVE TO ORIENTAL PARADE SIGNAGE LAYOUT PLAN - SHEET 1 OF 8					
WSP PROJECT NO. (SUB-PROJECT)				SHEET NO.	
5-C4623.00(1)				C331	

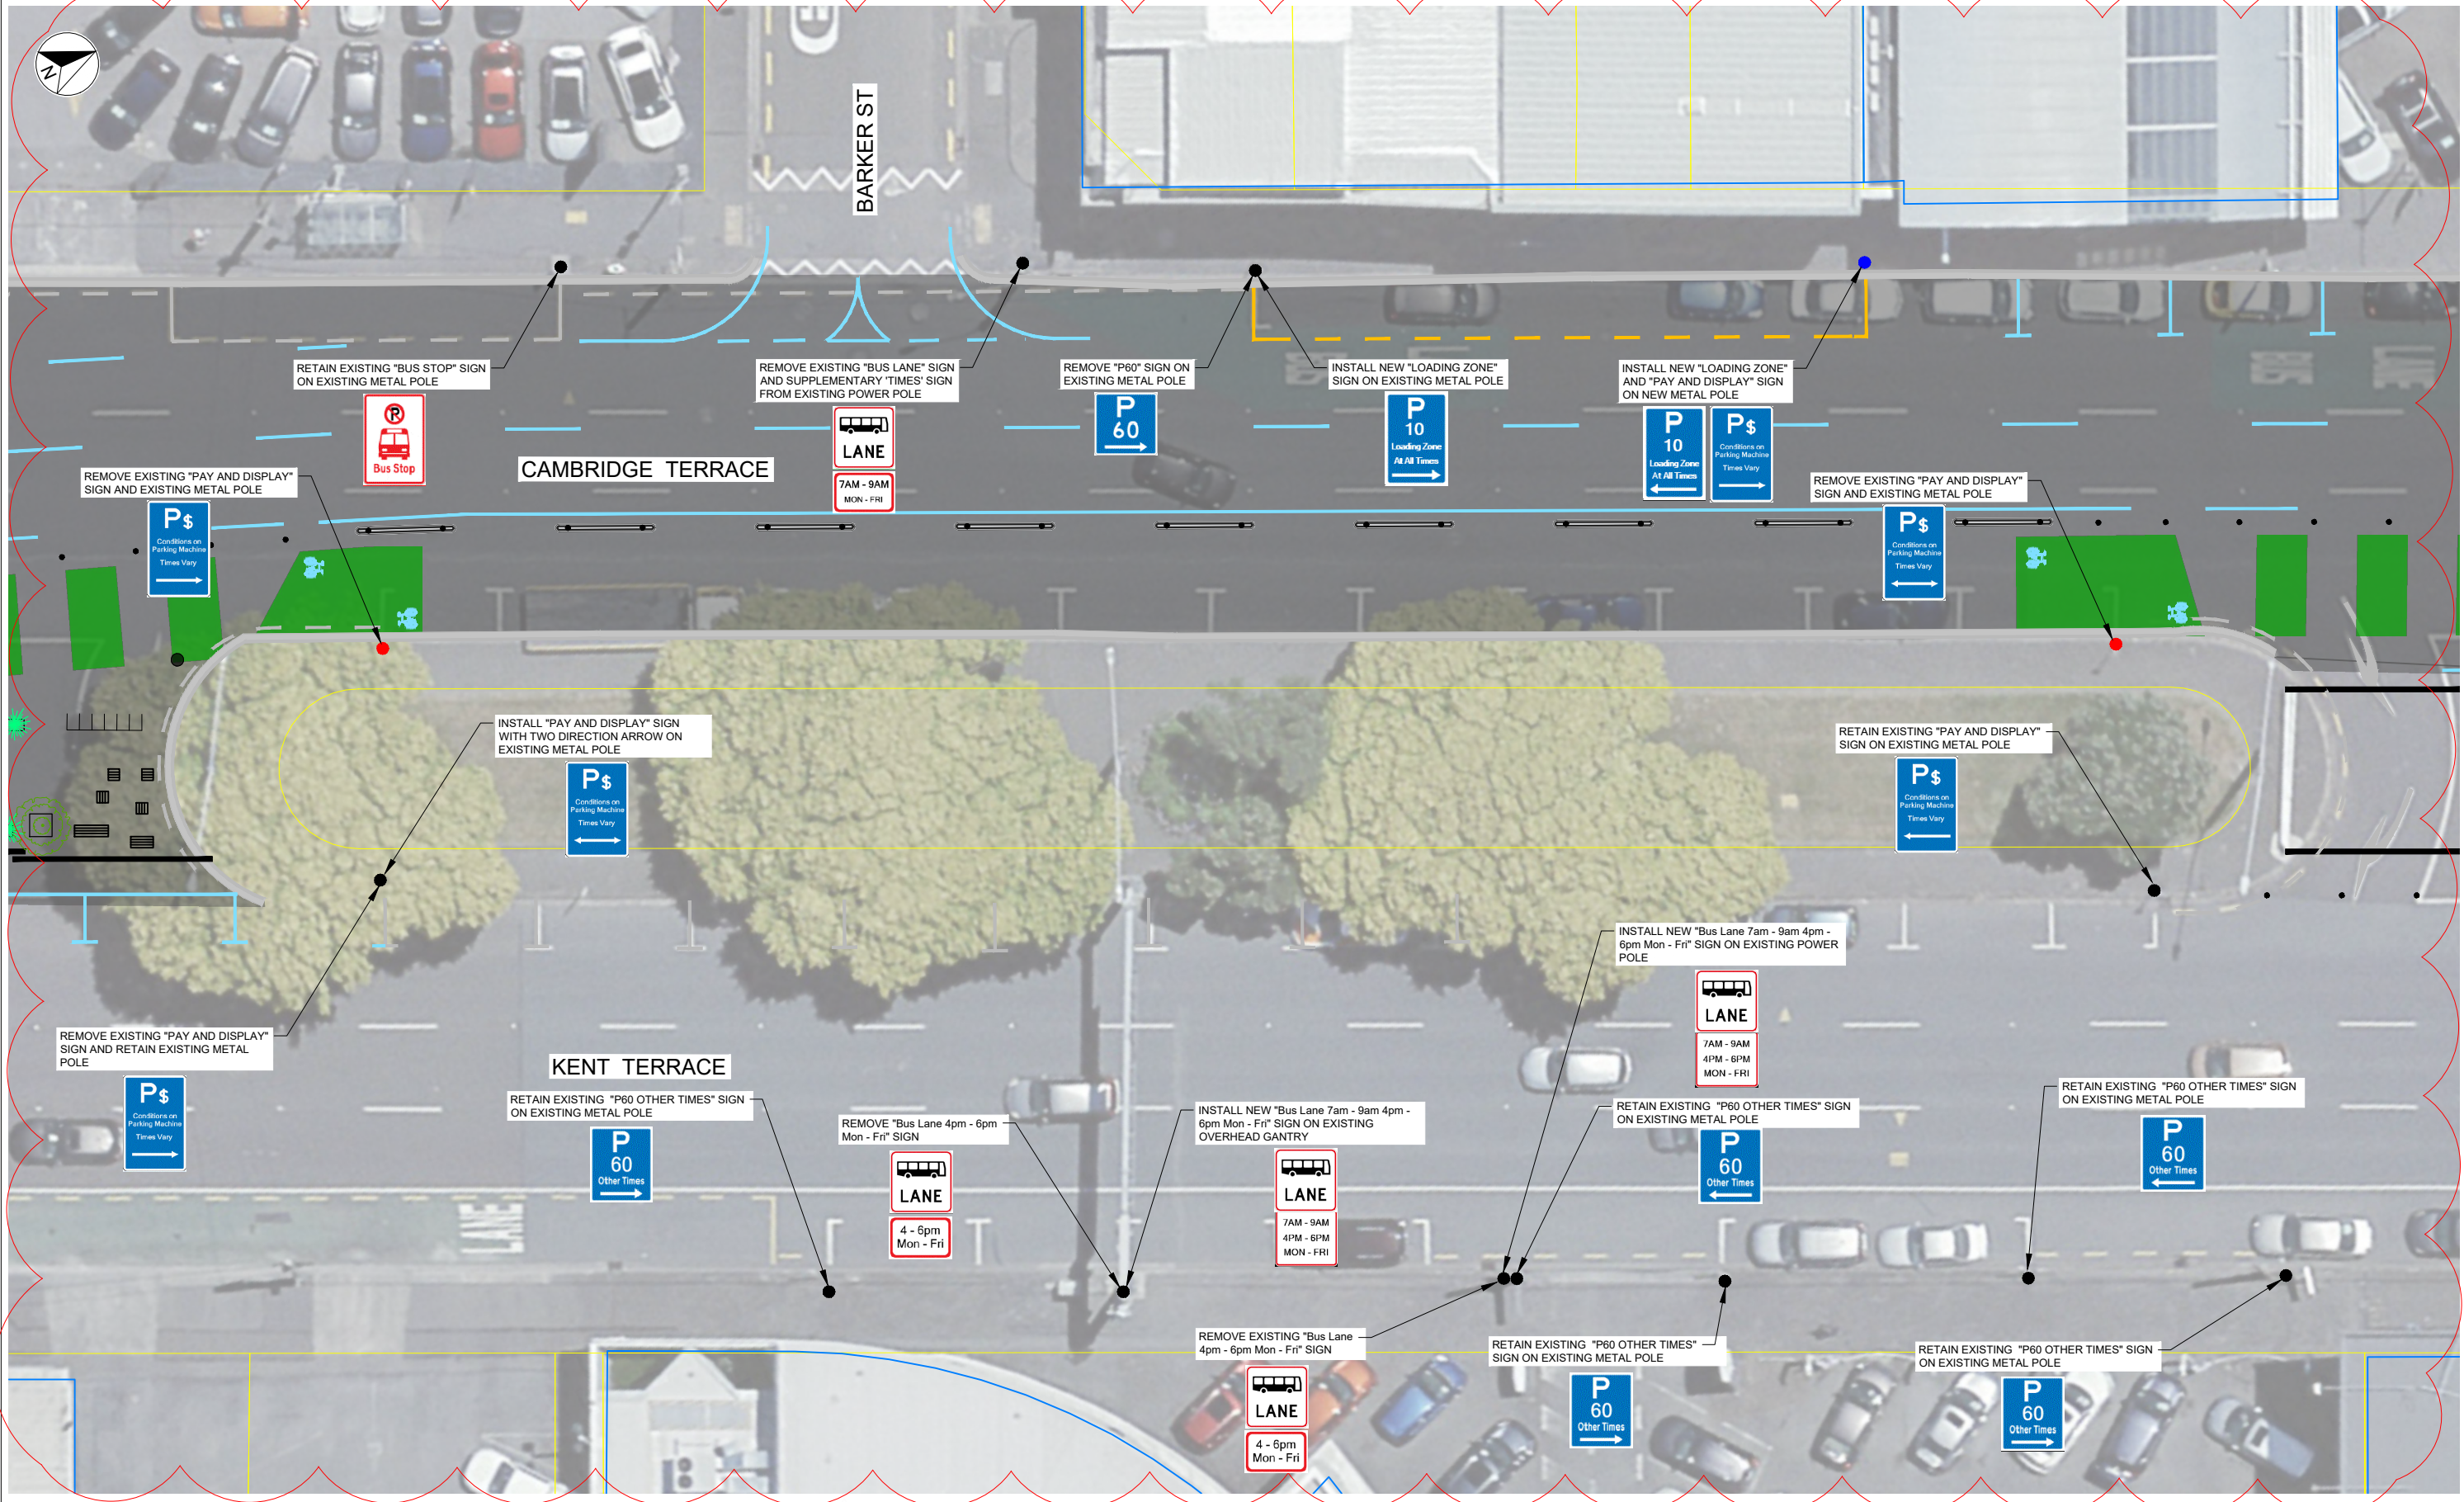

CAMBRIDGE TERRACE - PART 2

1:125@ A1
1:250@ A3

REVISION	AMENDMENT	APPROVED	DATE
1	FOR CONSTRUCTION	C.G.	2022-06-22
2	UPDATE BASED ON WCC FEEDBACK	C.G.	2022-08-09




CIVIL - URBAN DESIGN

SCALES		ORIGINAL SIZE
1:125 (A1)	1:250 (A3)	A1
DRAWN	DESIGNED	APPROVED
W. EATON	W. EATON	C. GROOM
DRAWING VERIFIED	DESIGN VERIFIED	APPROVED DATE
C. GROOM	C. GROOM	2022-06-22

FOR CONSTRUCTION

PROJECT		SHEET NO.	REVISION
WELLINGTON CITY COUNCIL NEWTOWN TO WATERFRONT CYCLEWAY		C332	2
TITLE		CAMBRIDGE TERRACE - BASIN RESERVE TO ORIENTAL PARADE SIGNAGE LAYOUT PLAN - SHEET 2 OF 8	
WSP PROJECT NO. (SUB-PROJECT)		5-C4623.00(1)	

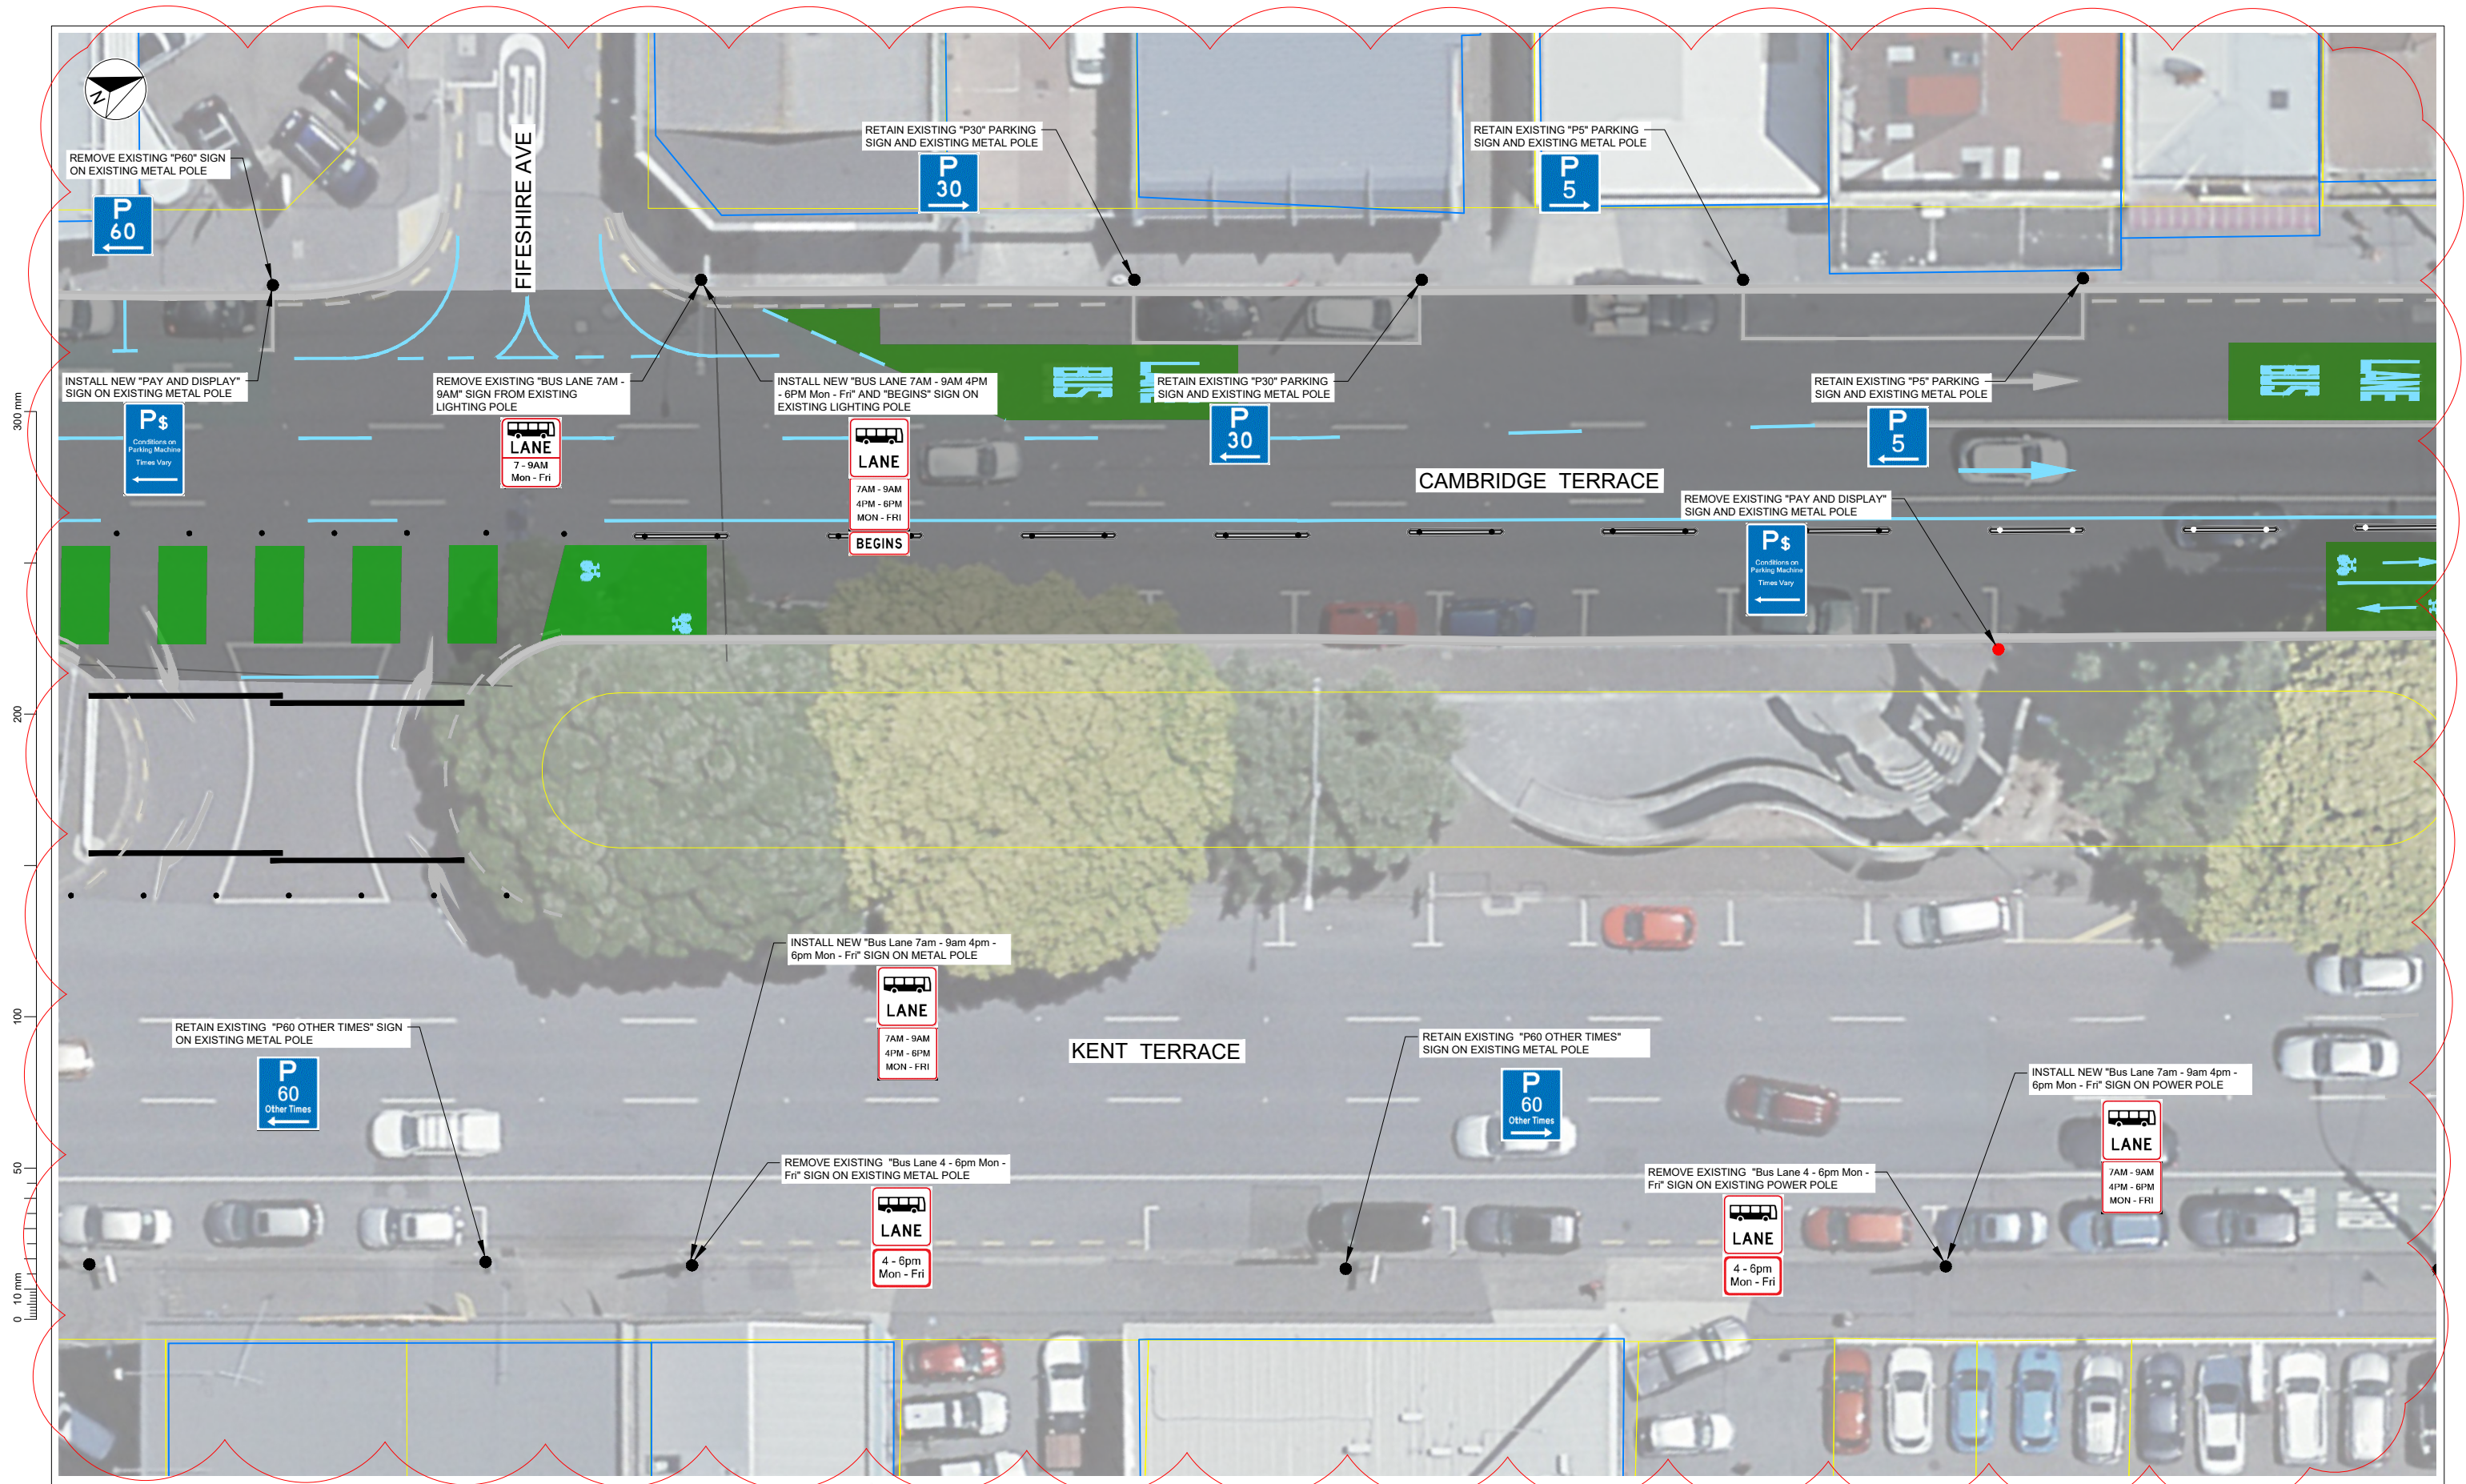

CAMBRIDGE TERRACE - PART 3

1:125@ A1
1:250@ A3

REVISION	AMENDMENT	APPROVED	DATE
1	FOR CONSTRUCTION	C.G.	2022-06-22
2	UPDATE BASED ON WCC FEEDBACK	C.G.	2022-08-09




CIVIL - URBAN DESIGN

SCALES		ORIGINAL SIZE
1:125 (A1), 1:250 (A3)		A1
DRAWN	DESIGNED	APPROVED
W.EATON	W. EATON	C. GROOM
DRAWING VERIFIED	DESIGN VERIFIED	APPROVED DATE
C. GROOM	C. GROOM	2022-06-22

FOR CONSTRUCTION

PROJECT		SHEET NO.		REVISION	
WELLINGTON CITY COUNCIL NEWTOWN TO WATERFRONT CYCLEWAY		C333		2	
TITLE					
CAMBRIDGE TERRACE - BASIN RESERVE TO ORIENTAL PARADE SIGNAGE LAYOUT PLAN - SHEET 3 OF 8					
WSP PROJECT NO. (SUB-PROJECT)				SHEET NO.	
5-C4623.00(1)				C333	

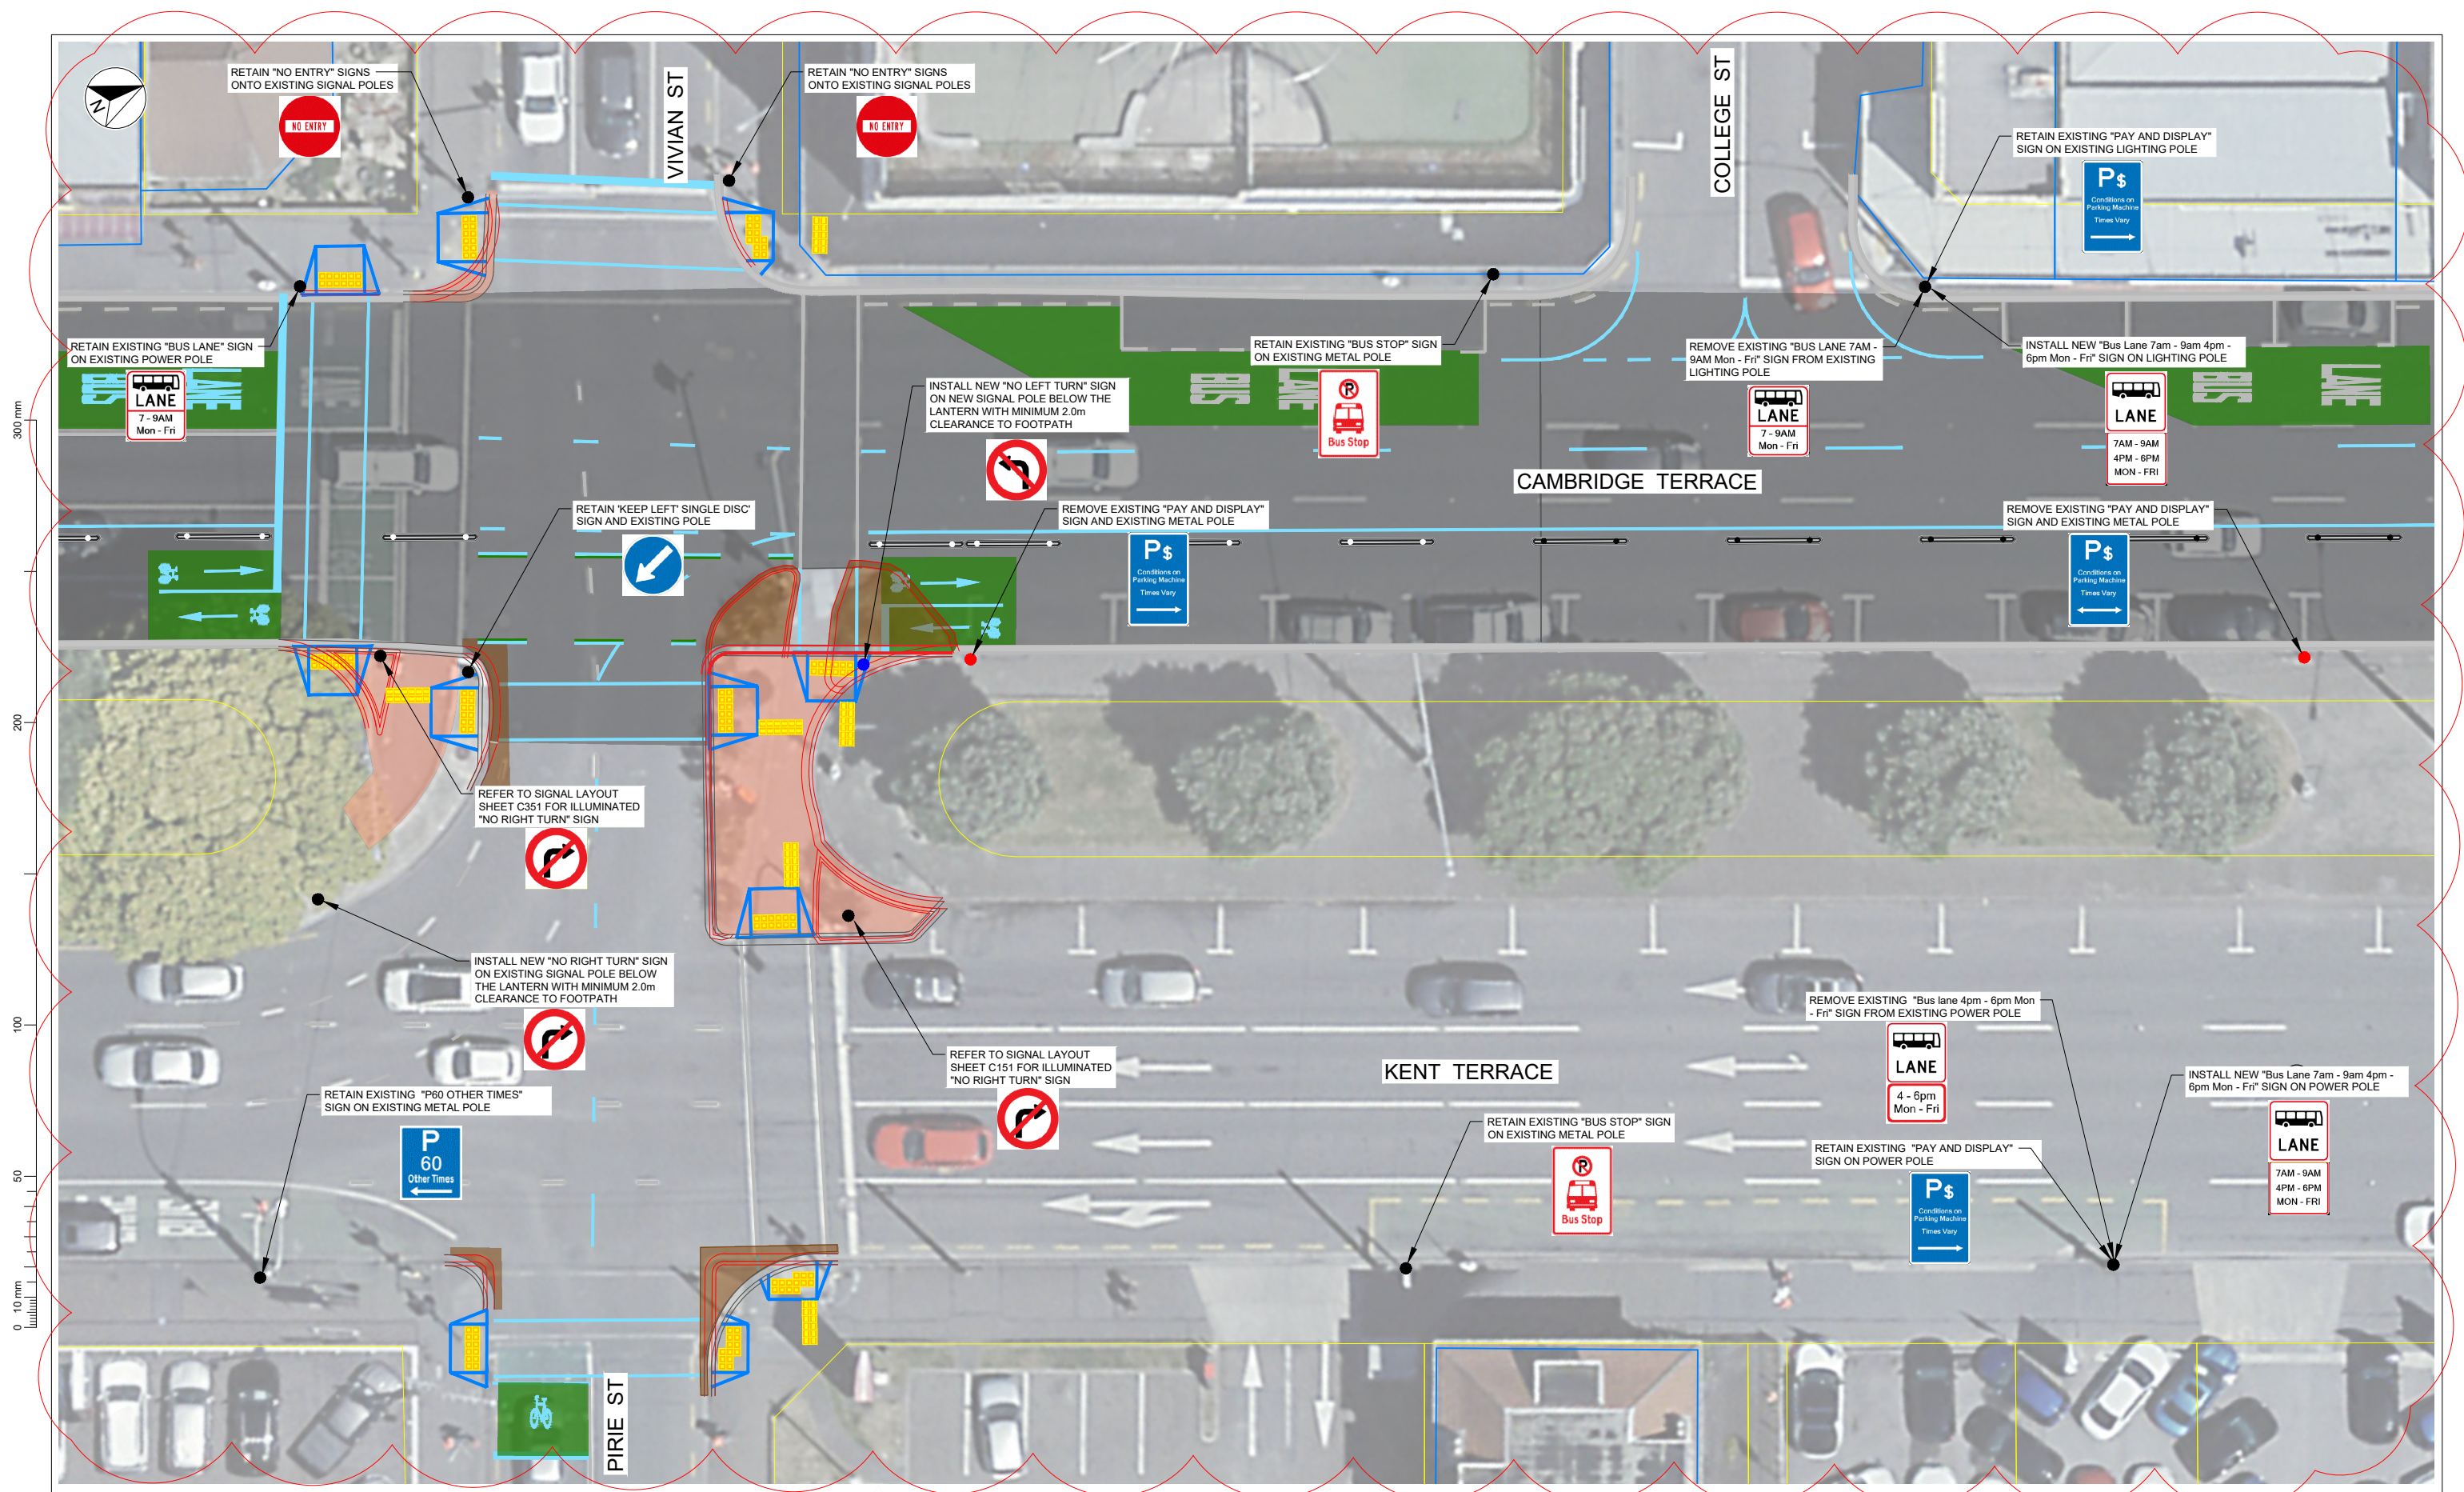

CAMBRIDGE TERRACE - PART 4

1:125 @ A1
1:250 @ A3

REVISION	AMENDMENT	APPROVED	DATE
1	FOR CONSTRUCTION	C.G.	2022-06-22
2	UPDATED BASED ON WCC FEEDBACK	C.G.	2022-08-09




CIVIL - URBAN DESIGN

SCALES		ORIGINAL SIZE
1:125 (A1), 1:250 (A3)		A1
DRAWN	DESIGNED	APPROVED
W.EATON	W. EATON	C. GROOM
DRAWING VERIFIED	DESIGN VERIFIED	APPROVED DATE
C. GROOM	C. GROOM	2022-04-08

FOR CONSTRUCTION

PROJECT		SHEET NO.	REVISION
WELLINGTON CITY COUNCIL NEWTOWN TO WATERFRONT CYCLEWAY		C334	2
TITLE			
CAMBRIDGE TERRACE - BASIN RESERVE TO ORIENTAL PARADE SIGNAGE LAYOUT PLAN - SHEET 4 OF 8			
WSP PROJECT NO. (SUB-PROJECT)			
5-C4623.00(1)			

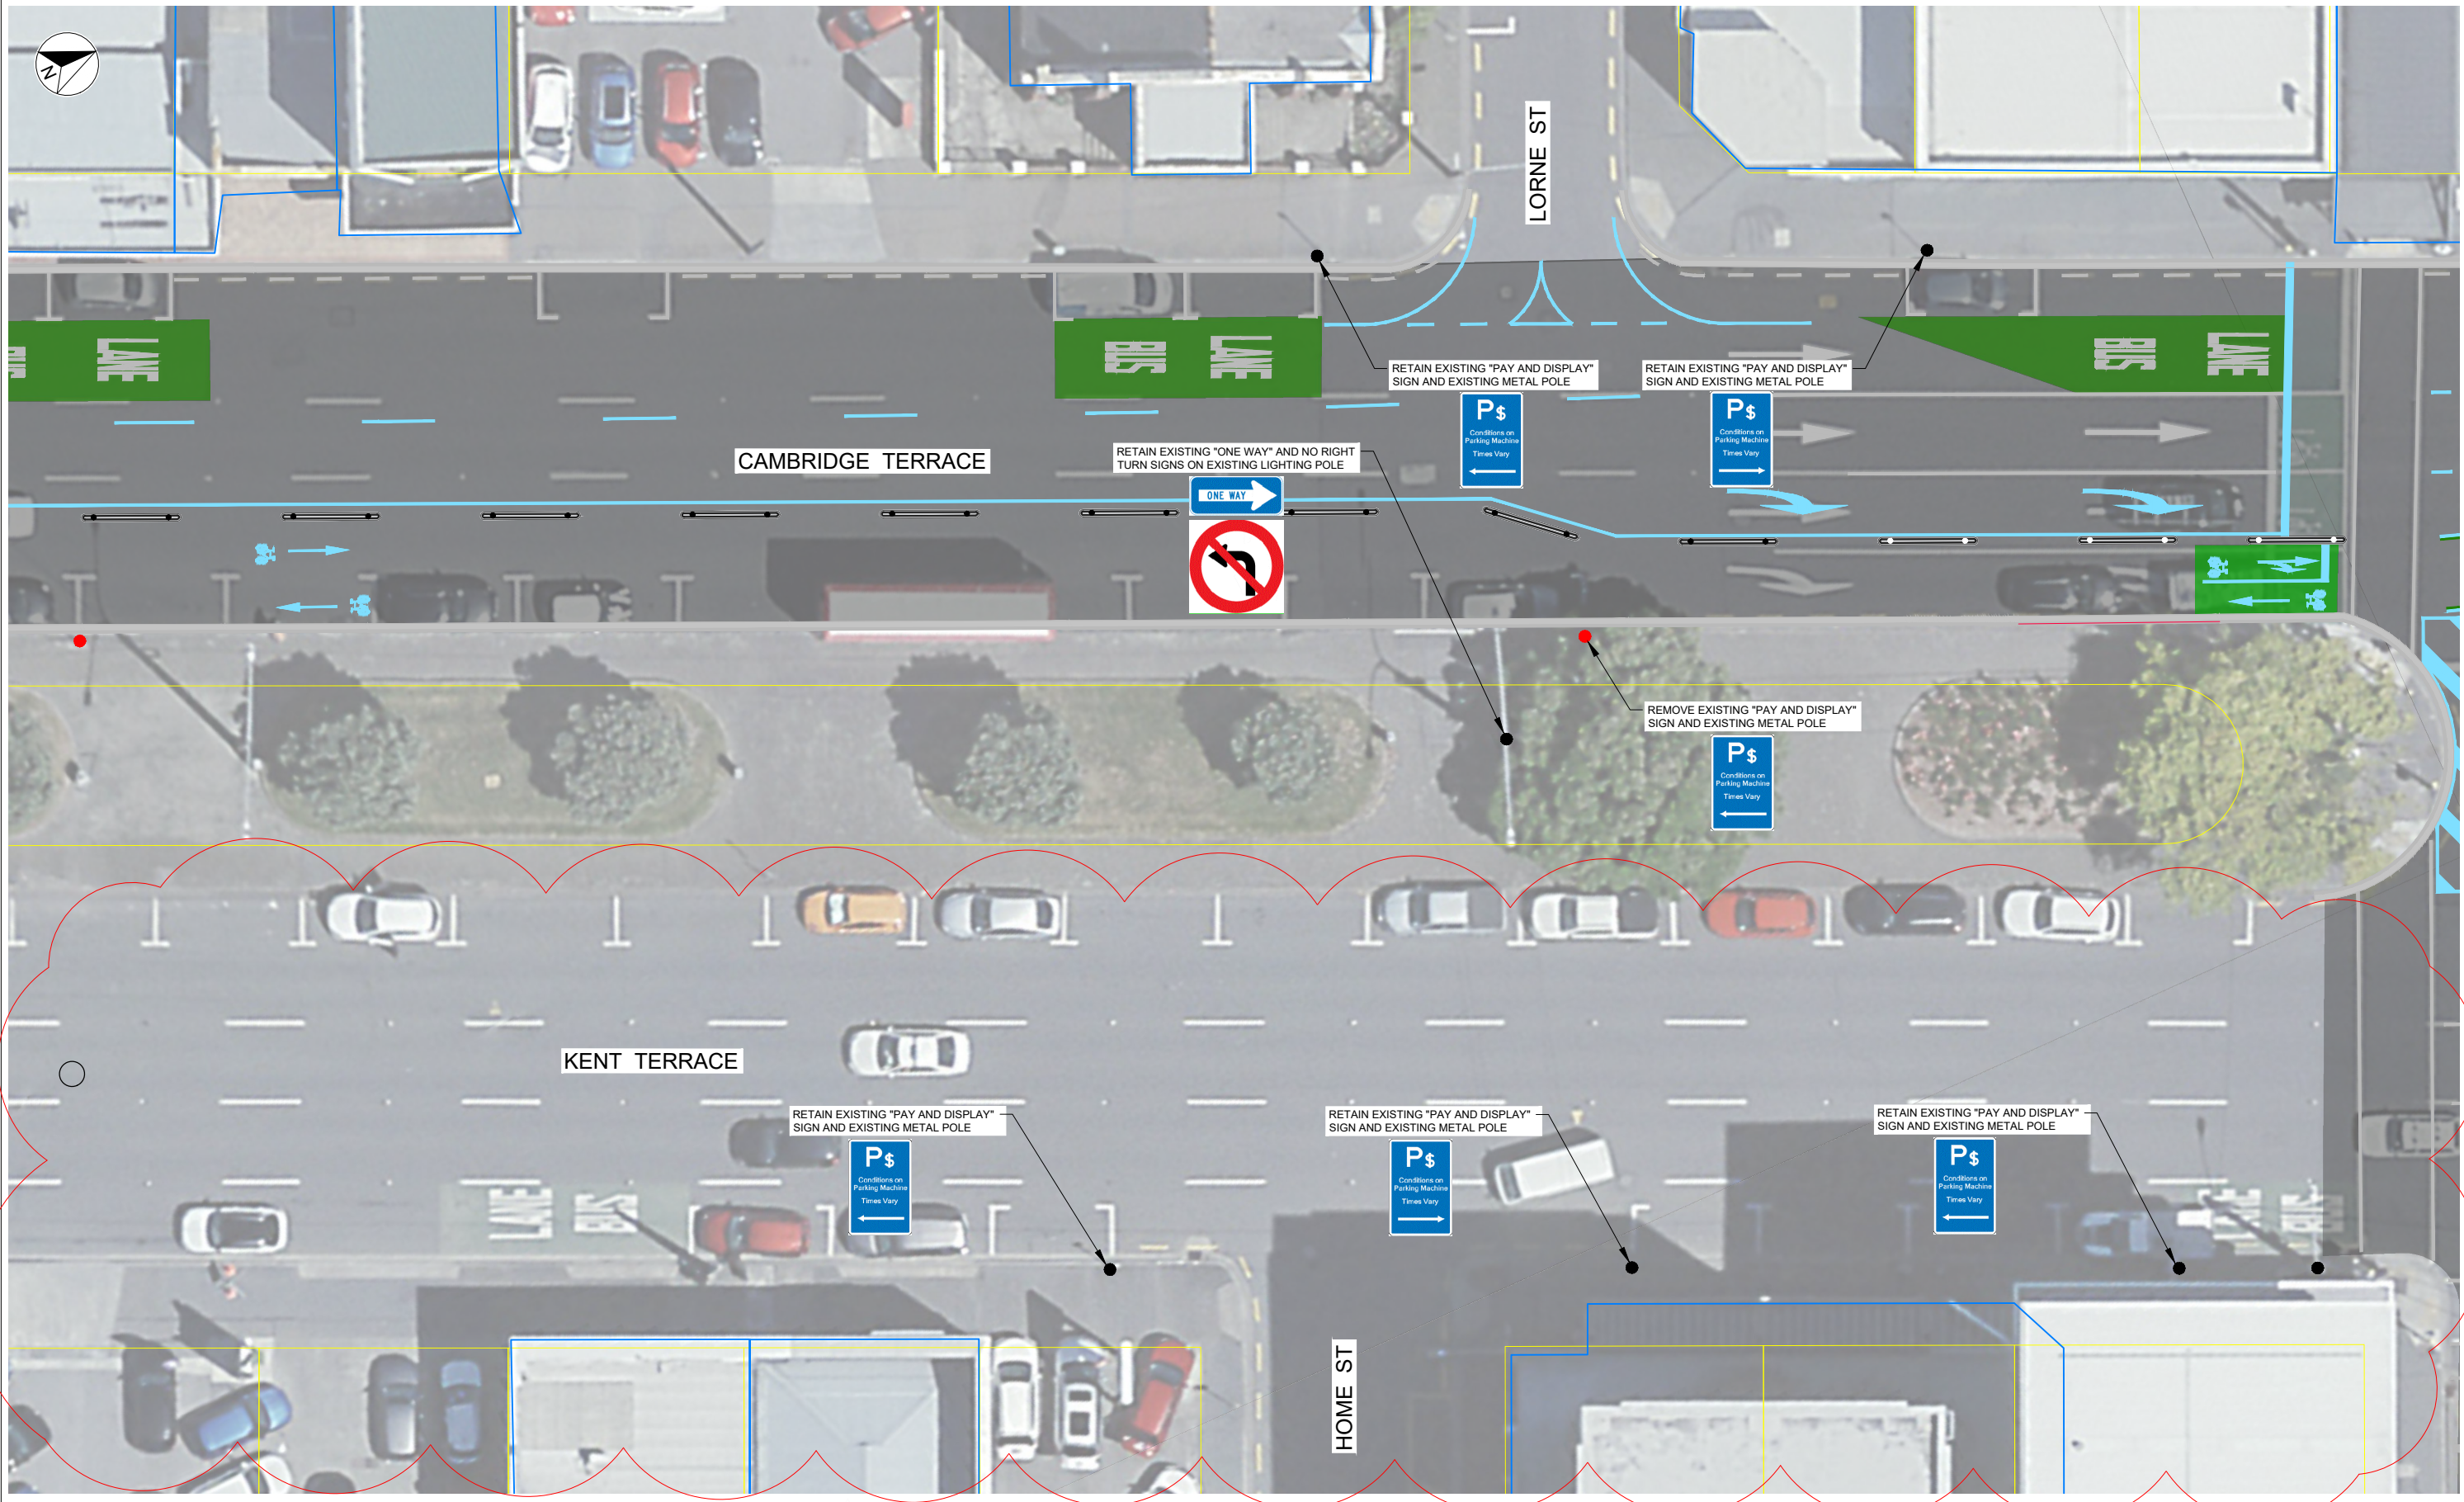

300 mm
200
100
50
0 - 10 mm

1:125 @ A1
1:250 @ A3

REVISION	AMENDMENT	APPROVED	DATE
1	FOR CONSTRUCTION	C.G.	2022-06-22
2	UPDATE BASED ON WCC FEEDBACK	C.G.	2022-08-09




CAMBRIDGE TERRACE - PART 5

CIVIL - URBAN DESIGN

SCALES		ORIGINAL SIZE
1:125 (A1), 1:250 (A3)		A1
DRAWN	DESIGNED	APPROVED
W.EATON	W. EATON	C. GROOM
DRAWING VERIFIED	DESIGN VERIFIED	APPROVED DATE
C. GROOM	C. GROOM	2022-04-08

FOR CONSTRUCTION

PROJECT		SHEET NO.	REVISION
WELLINGTON CITY COUNCIL NEWTOWN TO WATERFRONT CYCLEWAY		C335	2
TITLE			
CAMBRIDGE TERRACE - BASIN RESERVE TO ORIENTAL PARADE SIGNAGE LAYOUT PLAN - SHEET 5 OF 8			
WSP PROJECT NO. (SUB-PROJECT)			
5-C4623.00(1)			

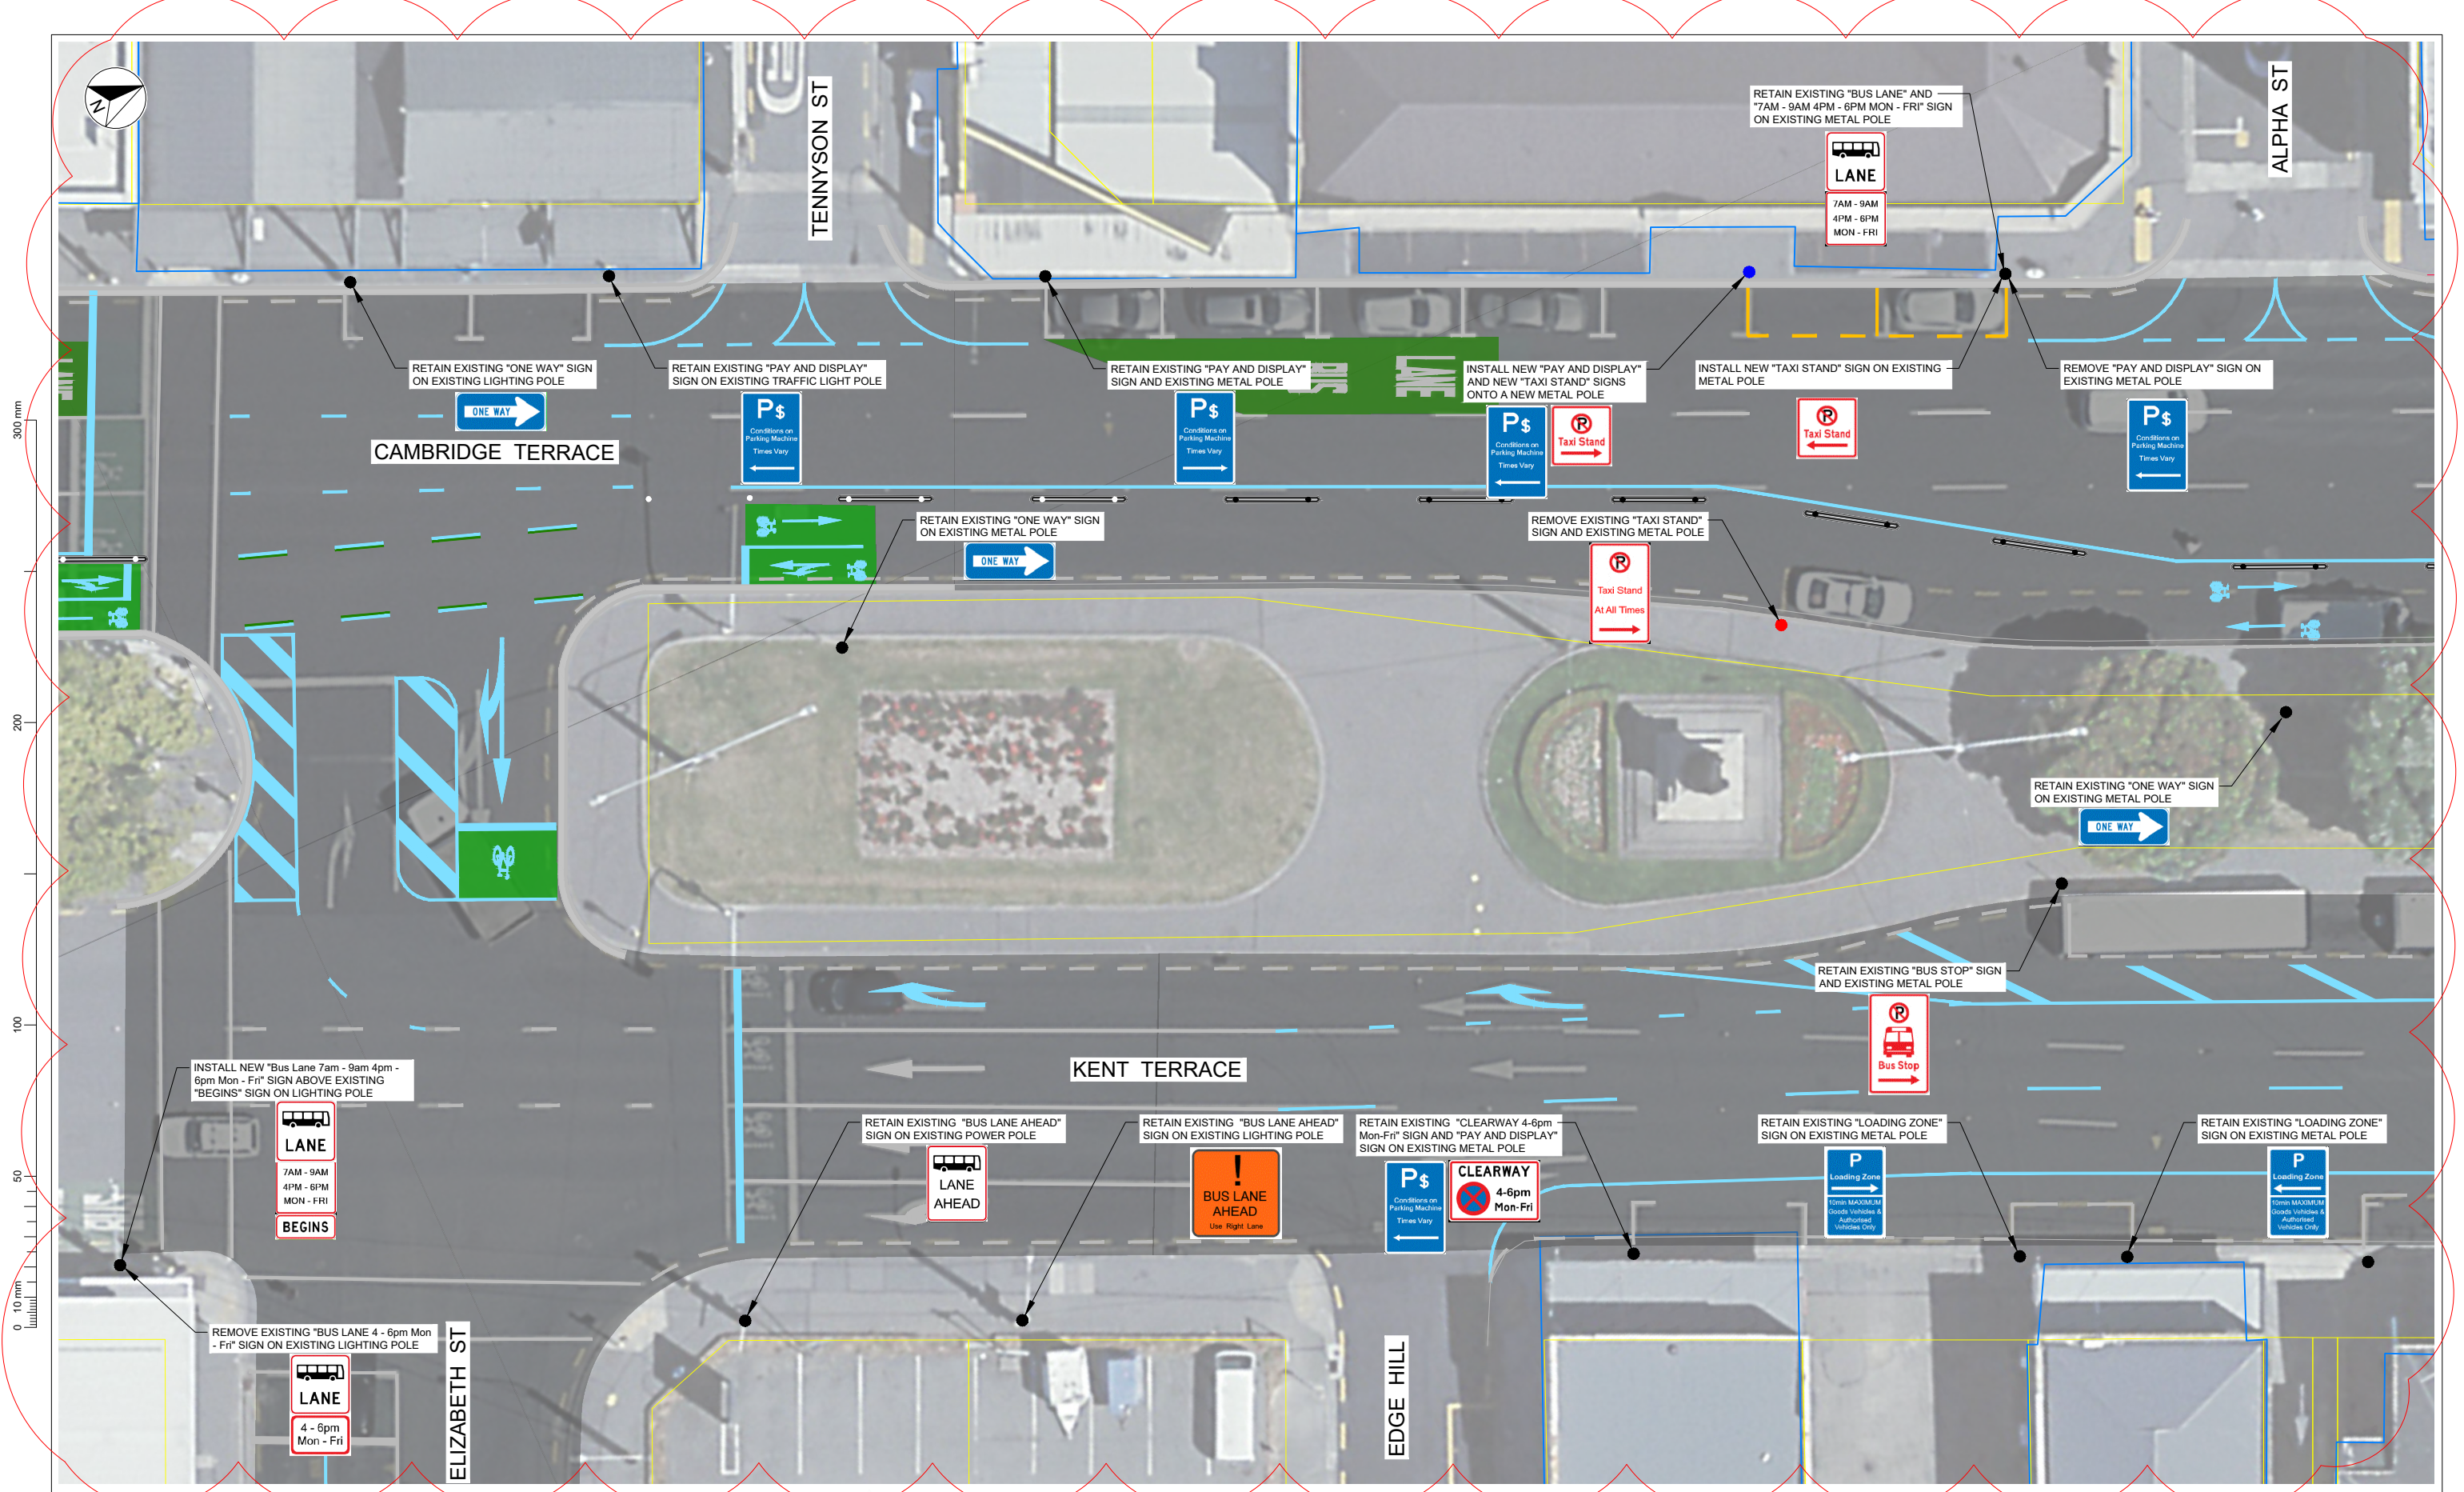

1:125 @ A1
1:250 @ A3

REVISION	AMENDMENT	APPROVED	DATE
1	FOR CONSTRUCTION	C. G.	2022-06-22
2	UPDATE BASED ON WCC FEEDBACK	C. G.	2022-08-09




CIVIL - URBAN DESIGN

SCALES		ORIGINAL SIZE
1:125 (A1)	1:250 (A3)	A1
DRAWN	DESIGNED	APPROVED
W. EATON	W. EATON	C. GROOM
DRAWING VERIFIED	DESIGN VERIFIED	APPROVED DATE
C. GROOM	C. GROOM	2022-06-22

FOR CONSTRUCTION

PROJECT		SHEET NO.	REVISION
WELLINGTON CITY COUNCIL NEWTOWN TO WATERFRONT CYCLEWAY		C336	2
TITLE			
CAMBRIDGE TERRACE - BASIN RESERVE TO ORIENTAL PARADE SIGNAGE LAYOUT PLAN - SHEET 6 OF 8			
WSP PROJECT NO. (SUB-PROJECT)			
5-C4623.00(1)			

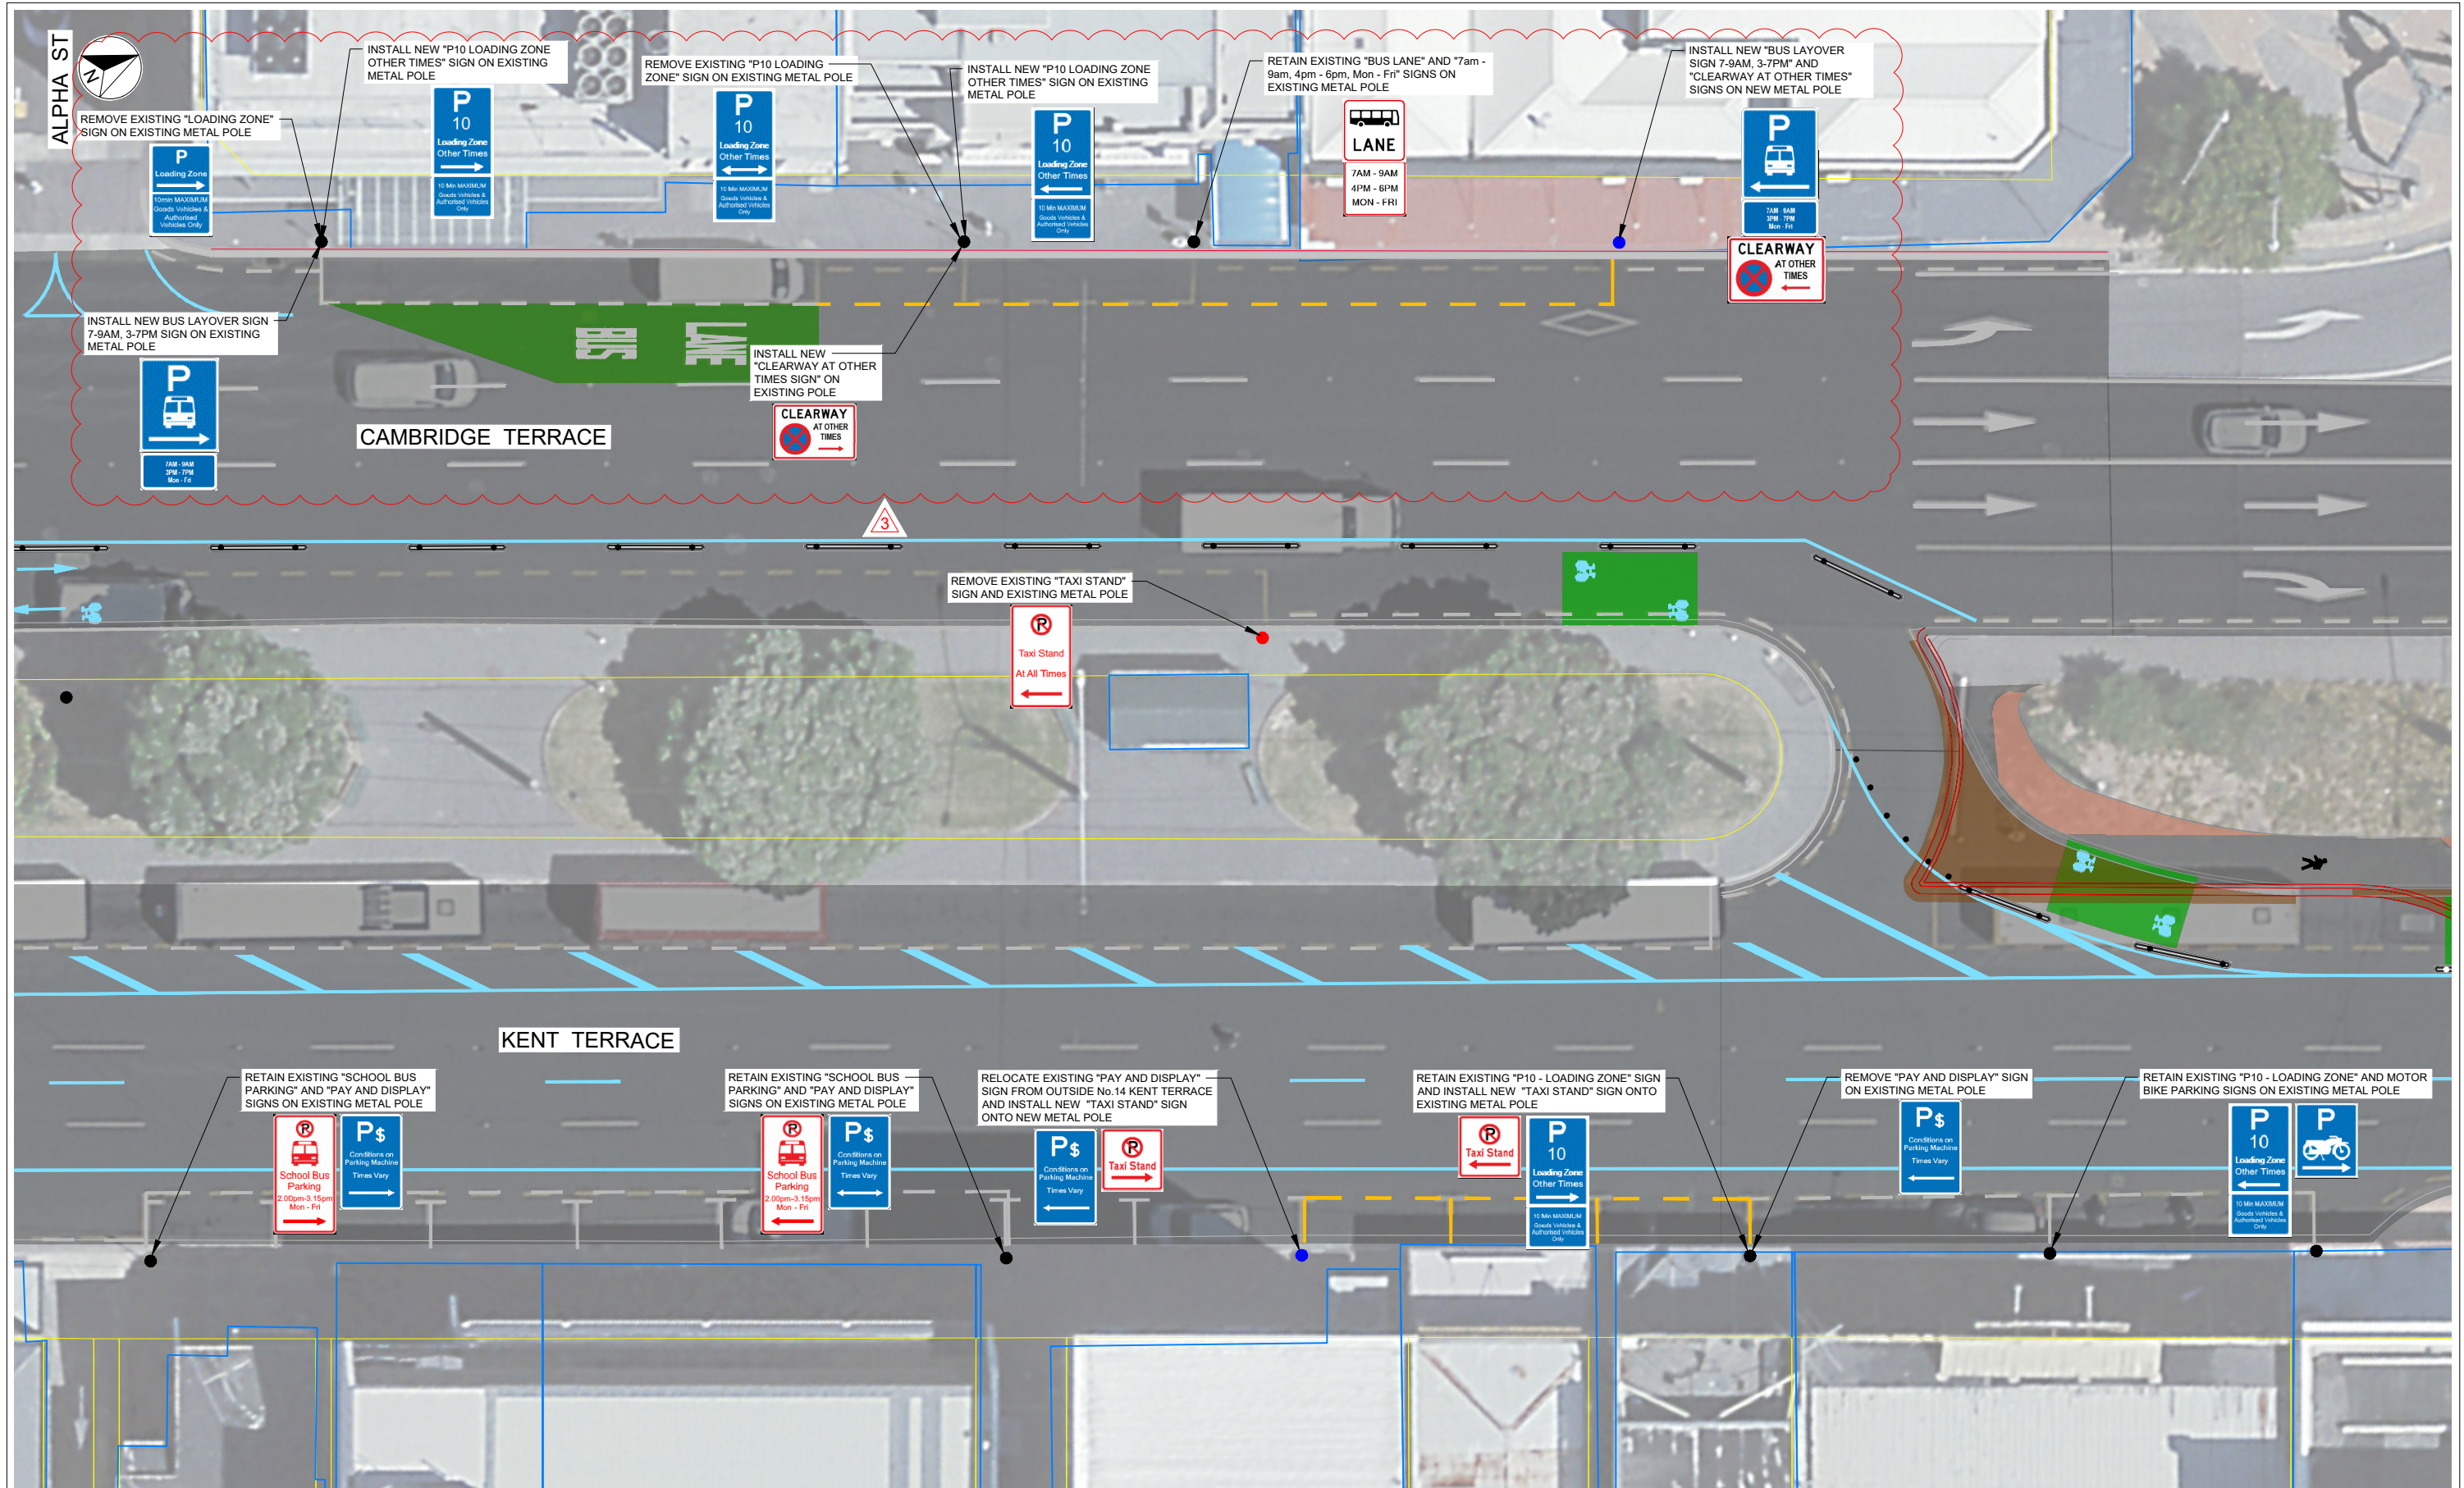

300 mm
200
100
50
0 10 mm

1:125 @ A1
1:250 @ A3

CAMBRIDGE TERRACE - PART 7

REVISION	AMENDMENT	APPROVED	DATE
1	FOR CONSTRUCTION	C. G.	2022-06-22
2	POST TRAFFIC RESOLUTION UPDATE	C. G.	2022-08-01
3	UPDATE BASED ON WCC FEEDBACK	C. G.	2022-08-09




CIVIL - URBAN DESIGN

SCALES		ORIGINAL SIZE
1:125 (A1)	1:250 (A3)	A1
DRAWN	DESIGNED	APPROVED
W. EATON	W. EATON	C. GROOM
DRAWING VERIFIED	DESIGN VERIFIED	APPROVED DATE
C. GROOM	C. GROOM	2022-06-22

FOR CONSTRUCTION

PROJECT		SHEET NO.	
WELLINGTON CITY COUNCIL NEWTOWN TO WATERFRONT CYCLEWAY		3	
TITLE		REVISION	
CAMBRIDGE TERRACE - BASIN RESERVE TO ORIENTAL PARADE SIGNAGE LAYOUT PLAN - SHEET 7 OF 8		3	
WSP PROJECT NO. (SUB-PROJECT)		SHEET NO.	
5-C4623.00(1)		C337	

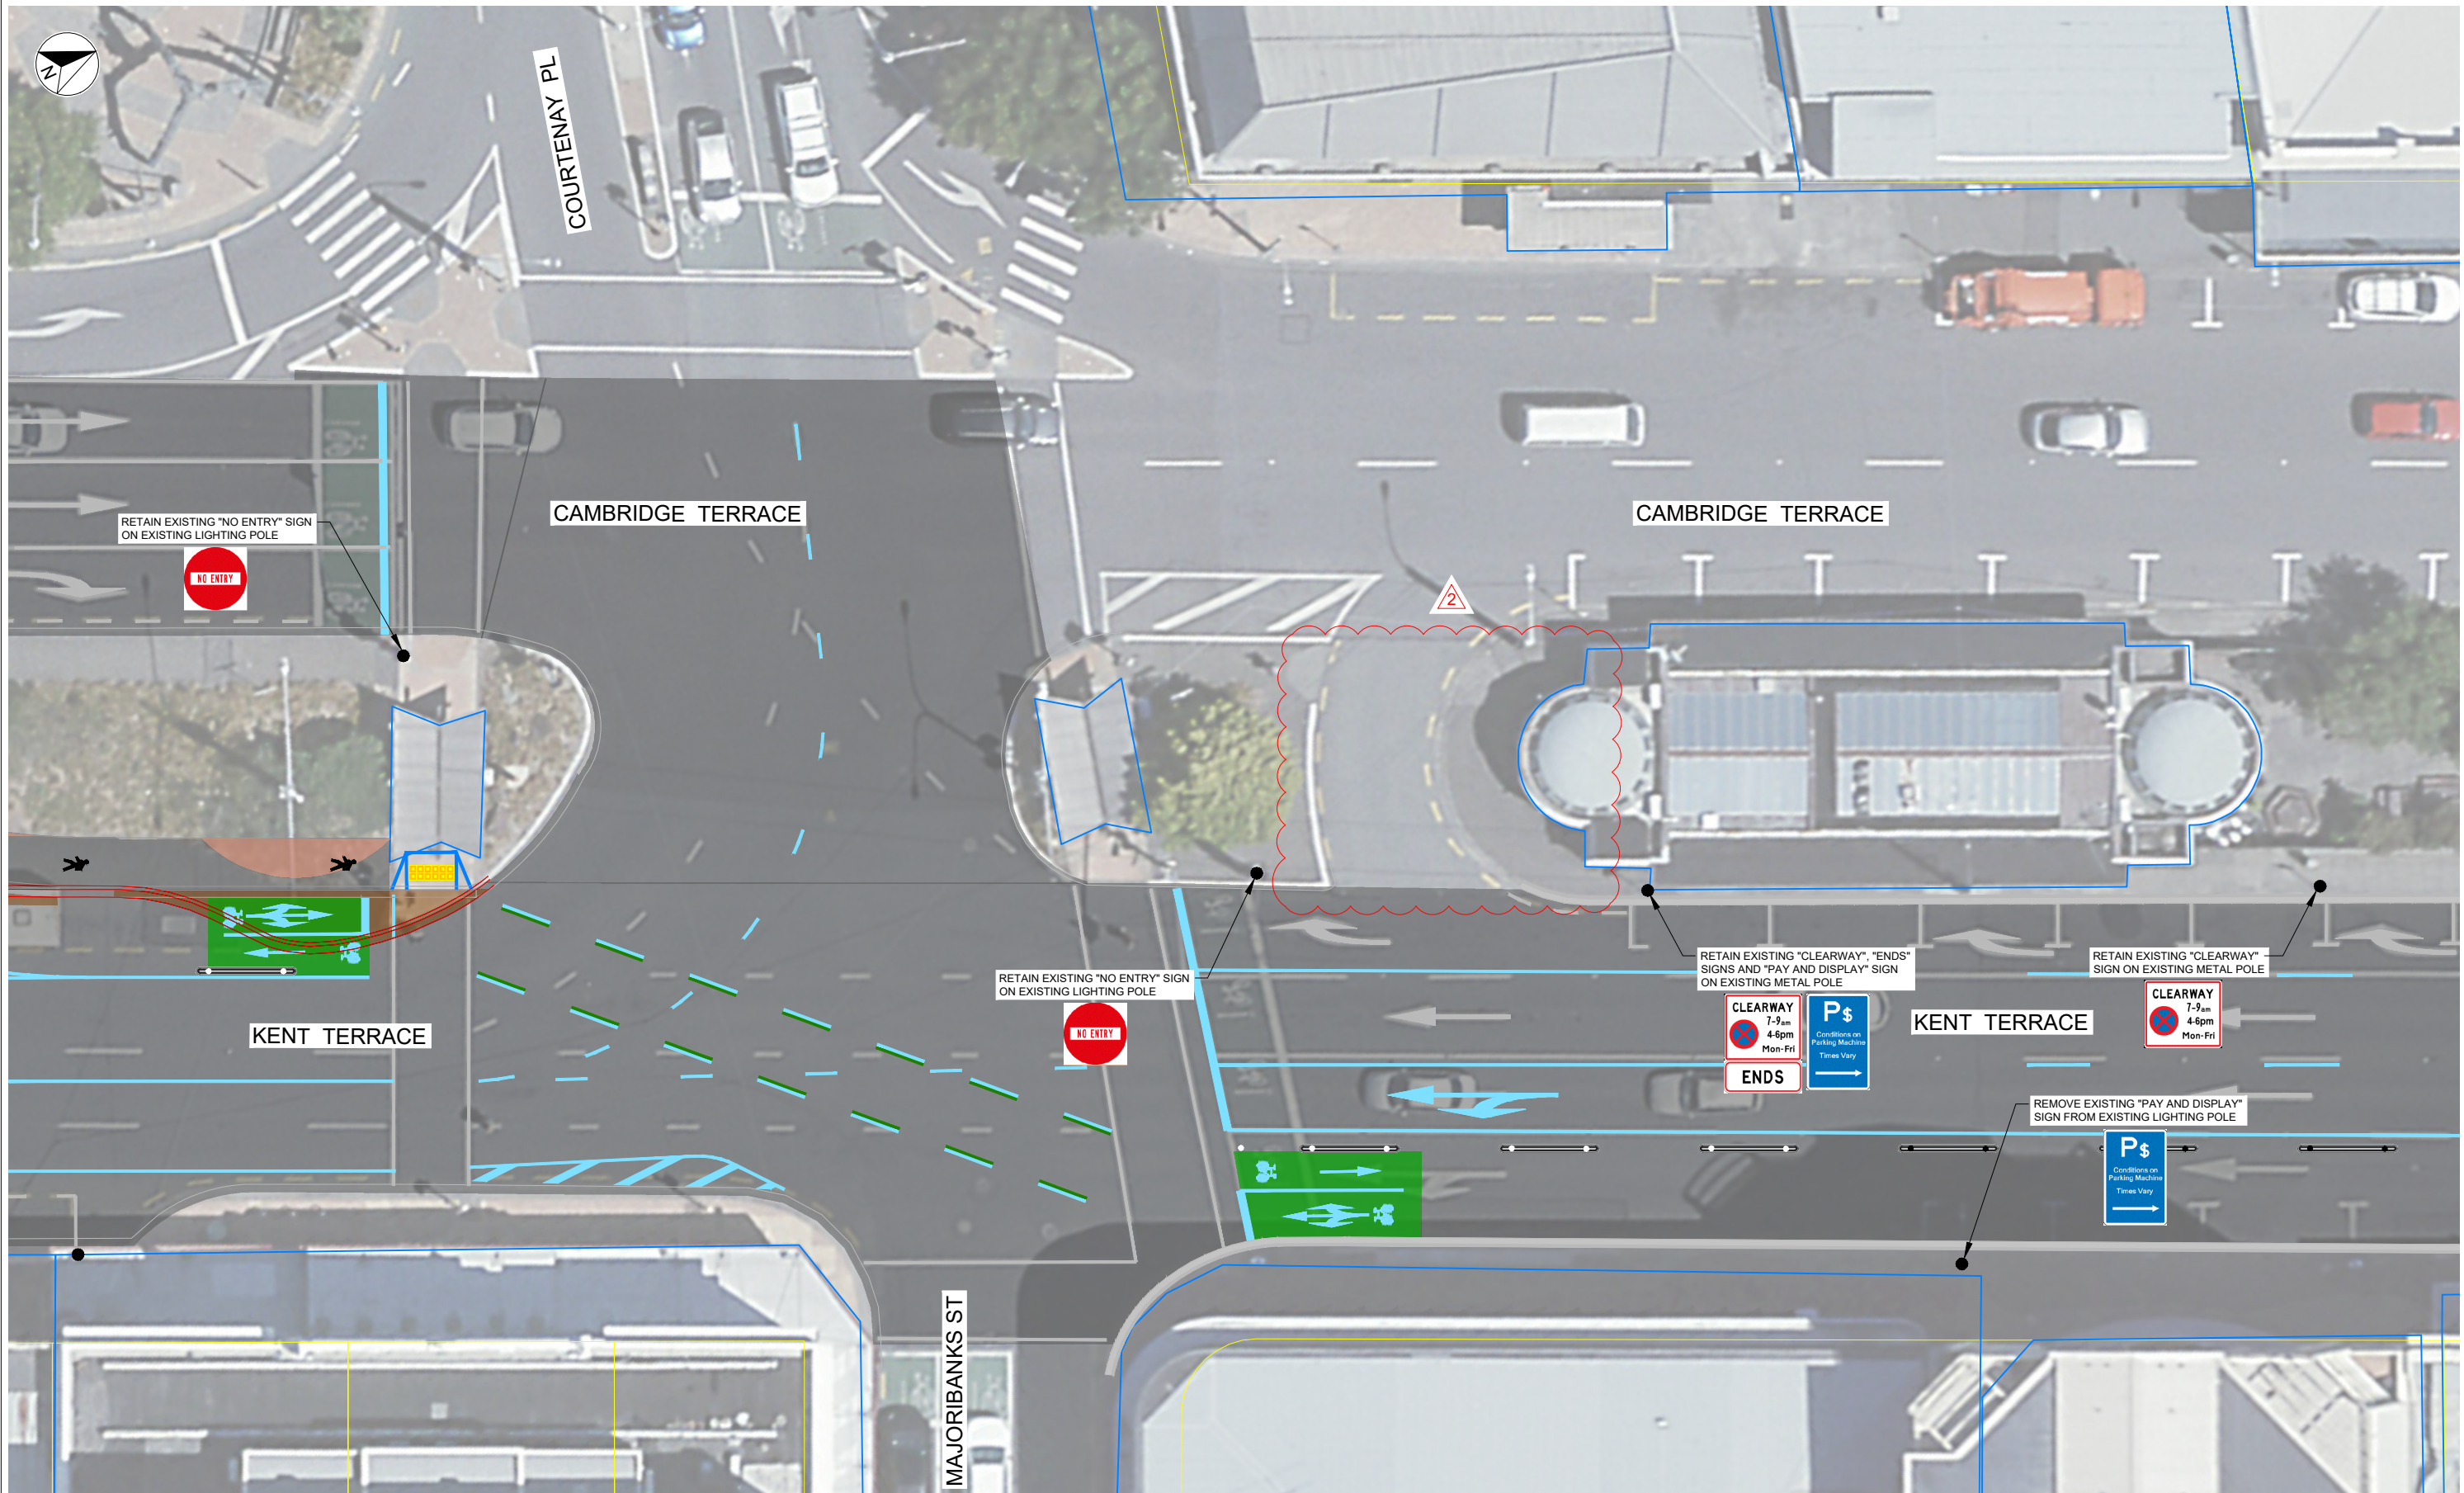

CAMBRIDGE TERRACE - PART 8

1:125 @ A1
1:250 @ A3

REVISION	AMENDMENT	APPROVED	DATE
1	FOR CONSTRUCTION	C. G.	2022-06-22
2	UPDATE BASED ON WCC FEEDBACK	C. G.	2022-08-09




CIVIL - URBAN DESIGN

SCALES		ORIGINAL SIZE
1:125 (A1), 1:250 (A3)		A1
DRAWN	DESIGNED	APPROVED
W. EATON	W. EATON	C. GROOM
DRAWING VERIFIED	DESIGN VERIFIED	APPROVED DATE
C. GROOM	C. GROOM	2022-06-22

FOR CONSTRUCTION

PROJECT		SHEET NO.	REVISION
WELLINGTON CITY COUNCIL NEWTOWN TO WATERFRONT CYCLEWAY		C338	2
TITLE		CAMBRIDGE TERRACE - BASIN RESERVE TO ORIENTAL PARADE SIGNAGE LAYOUT PLAN - SHEET 8 OF 8	
WSP PROJECT NO. (SUB-PROJECT)		5-C4623.00(1)	

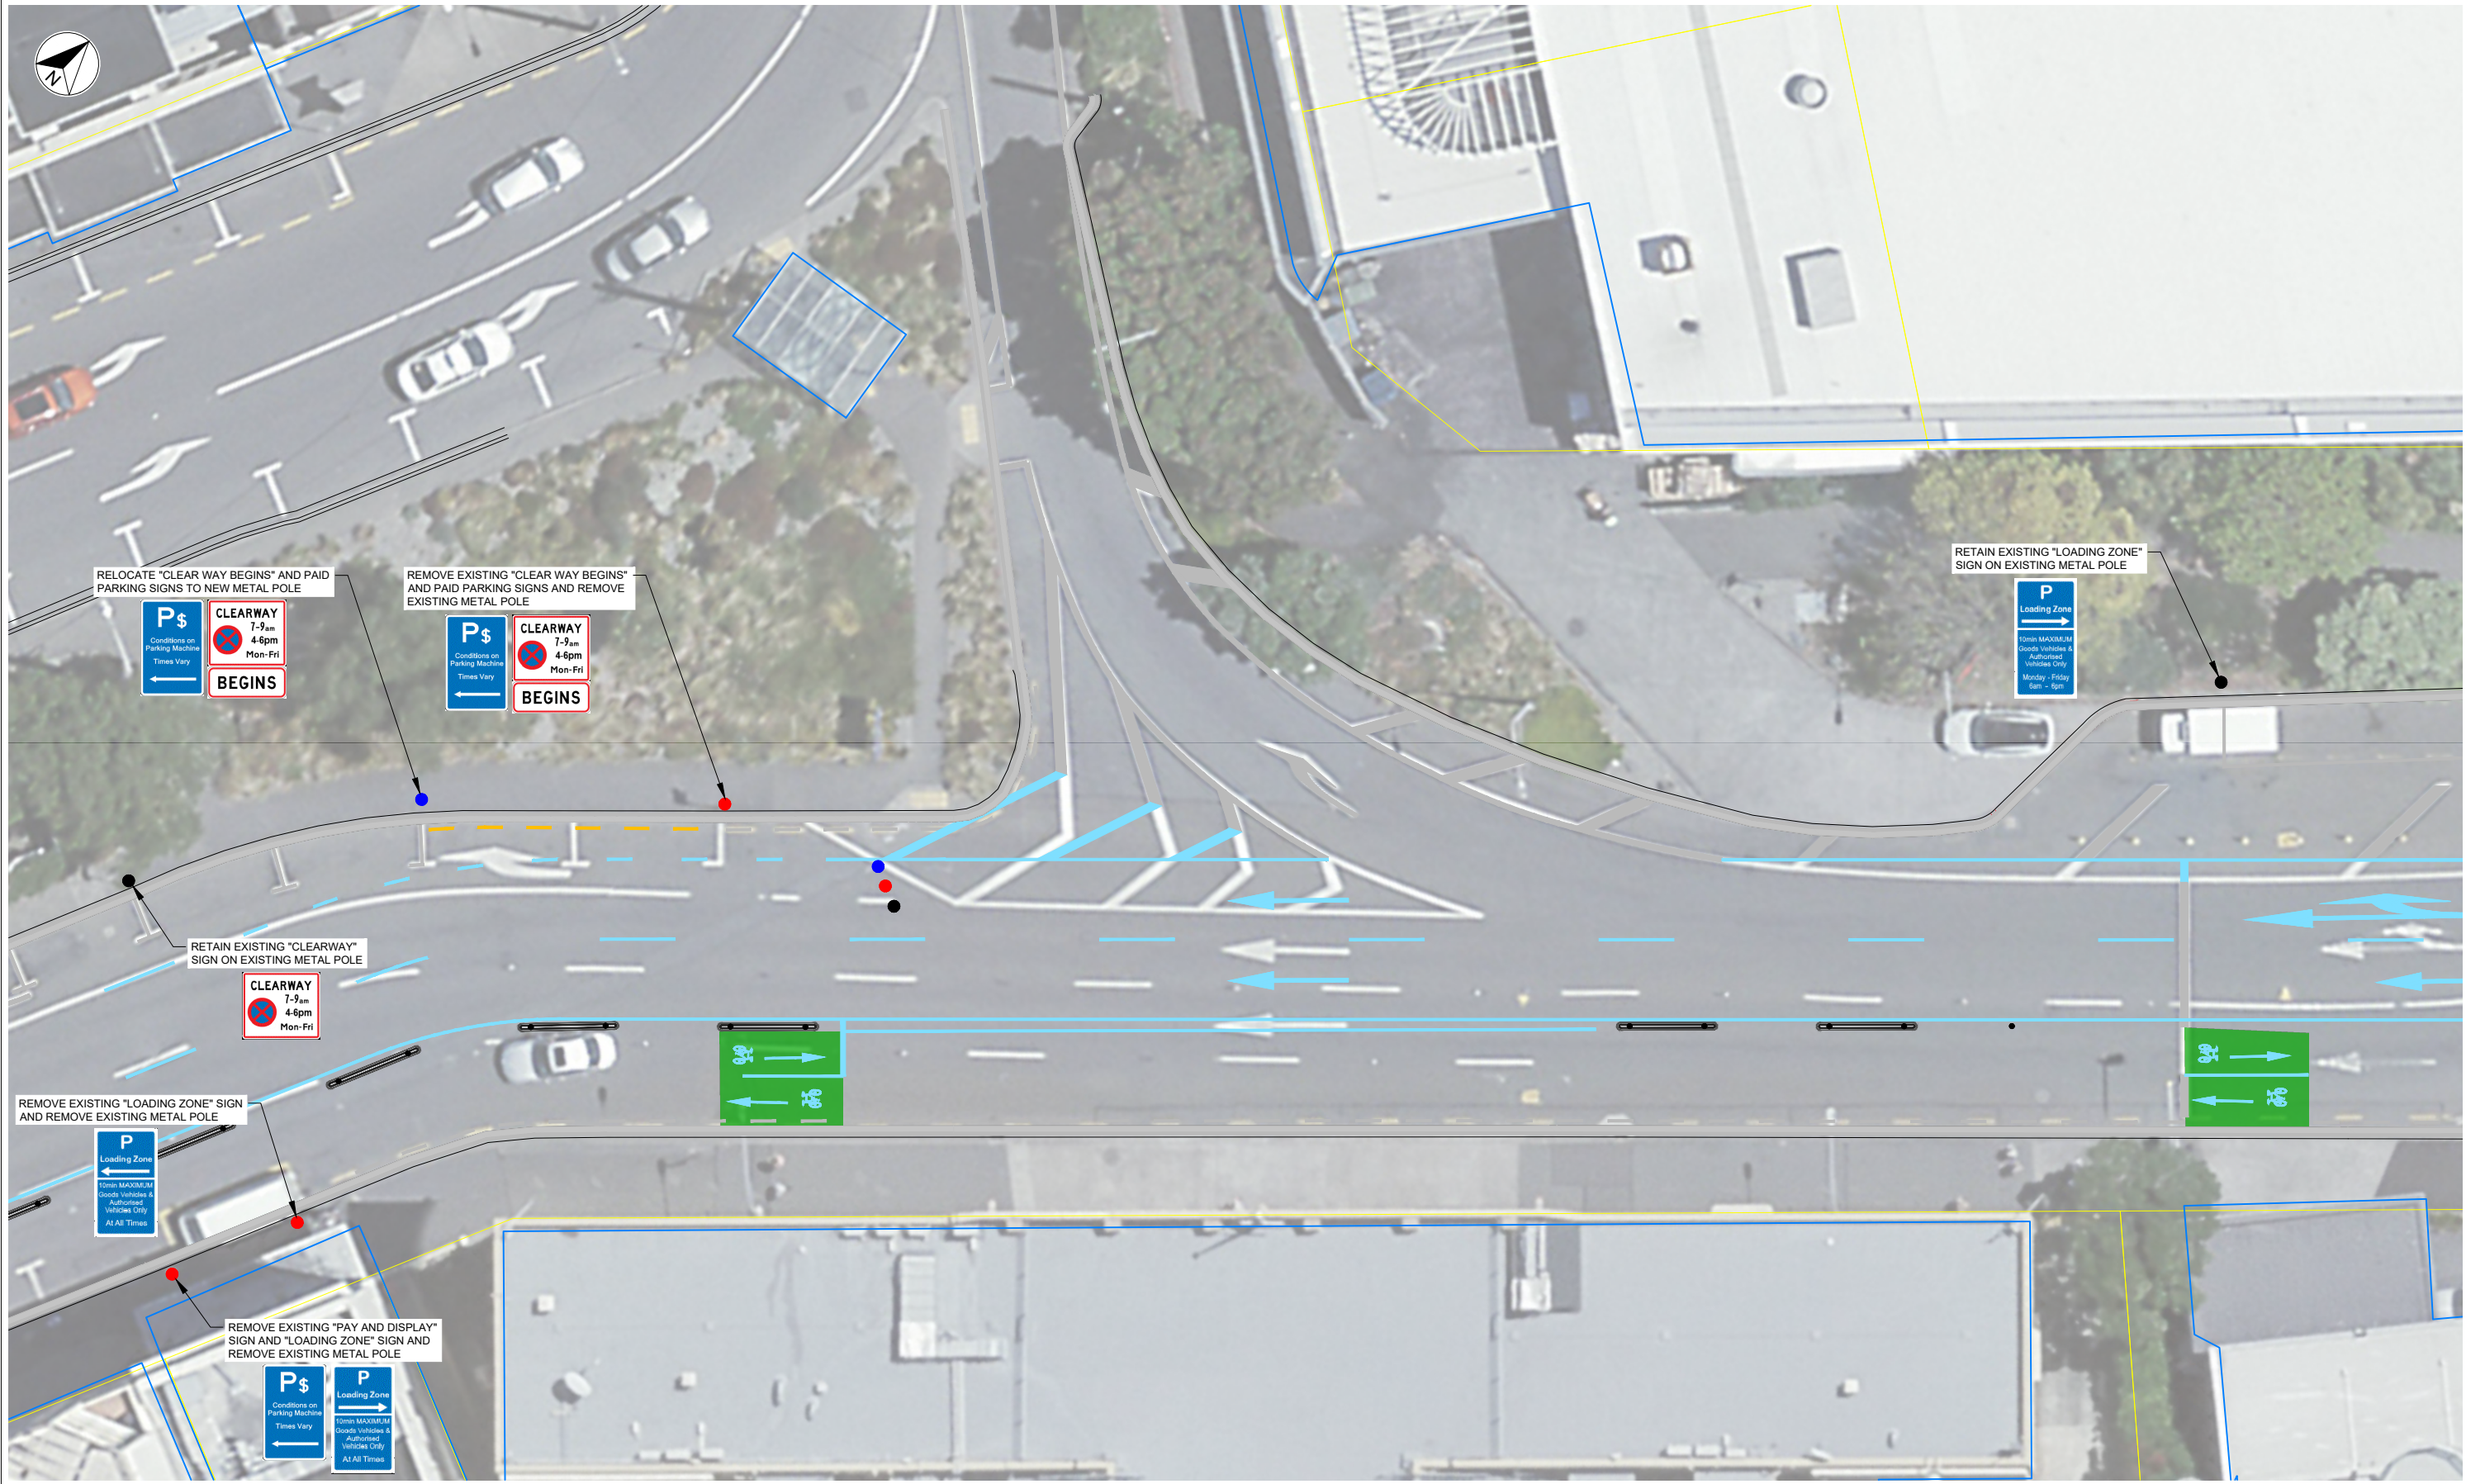

300 mm
200
100
50
0 10 mm

ORIENTAL PARADE - PART 1

1:125 @ A1
1:250 @ A3

REVISION	AMENDMENT	APPROVED	DATE
1	FOR CONSTRUCTION	C. G.	2022-06-22




CIVIL - URBAN DESIGN

SCALES		ORIGINAL SIZE
1:125 (A1)	1:250 (A3)	A1
DRAWN	DESIGNED	APPROVED
W. EATON	W. EATON	C. GROOM
DRAWING VERIFIED	DESIGN VERIFIED	APPROVED DATE
C. GROOM	C. GROOM	2022-04-08

FOR CONSTRUCTION

PROJECT		SHEET NO.	REVISION
WELLINGTON CITY COUNCIL NEWTOWN TO WATERFRONT CYCLEWAY		C341	1
TITLE		KENT TERRACE / ORIENTAL PARADE TO CABLE STREET SIGNAGE LAYOUT PLAN - SHEET 1 OF 2	
WSP PROJECT NO. (SUB-PROJECT)		5-C4623.00(1)	

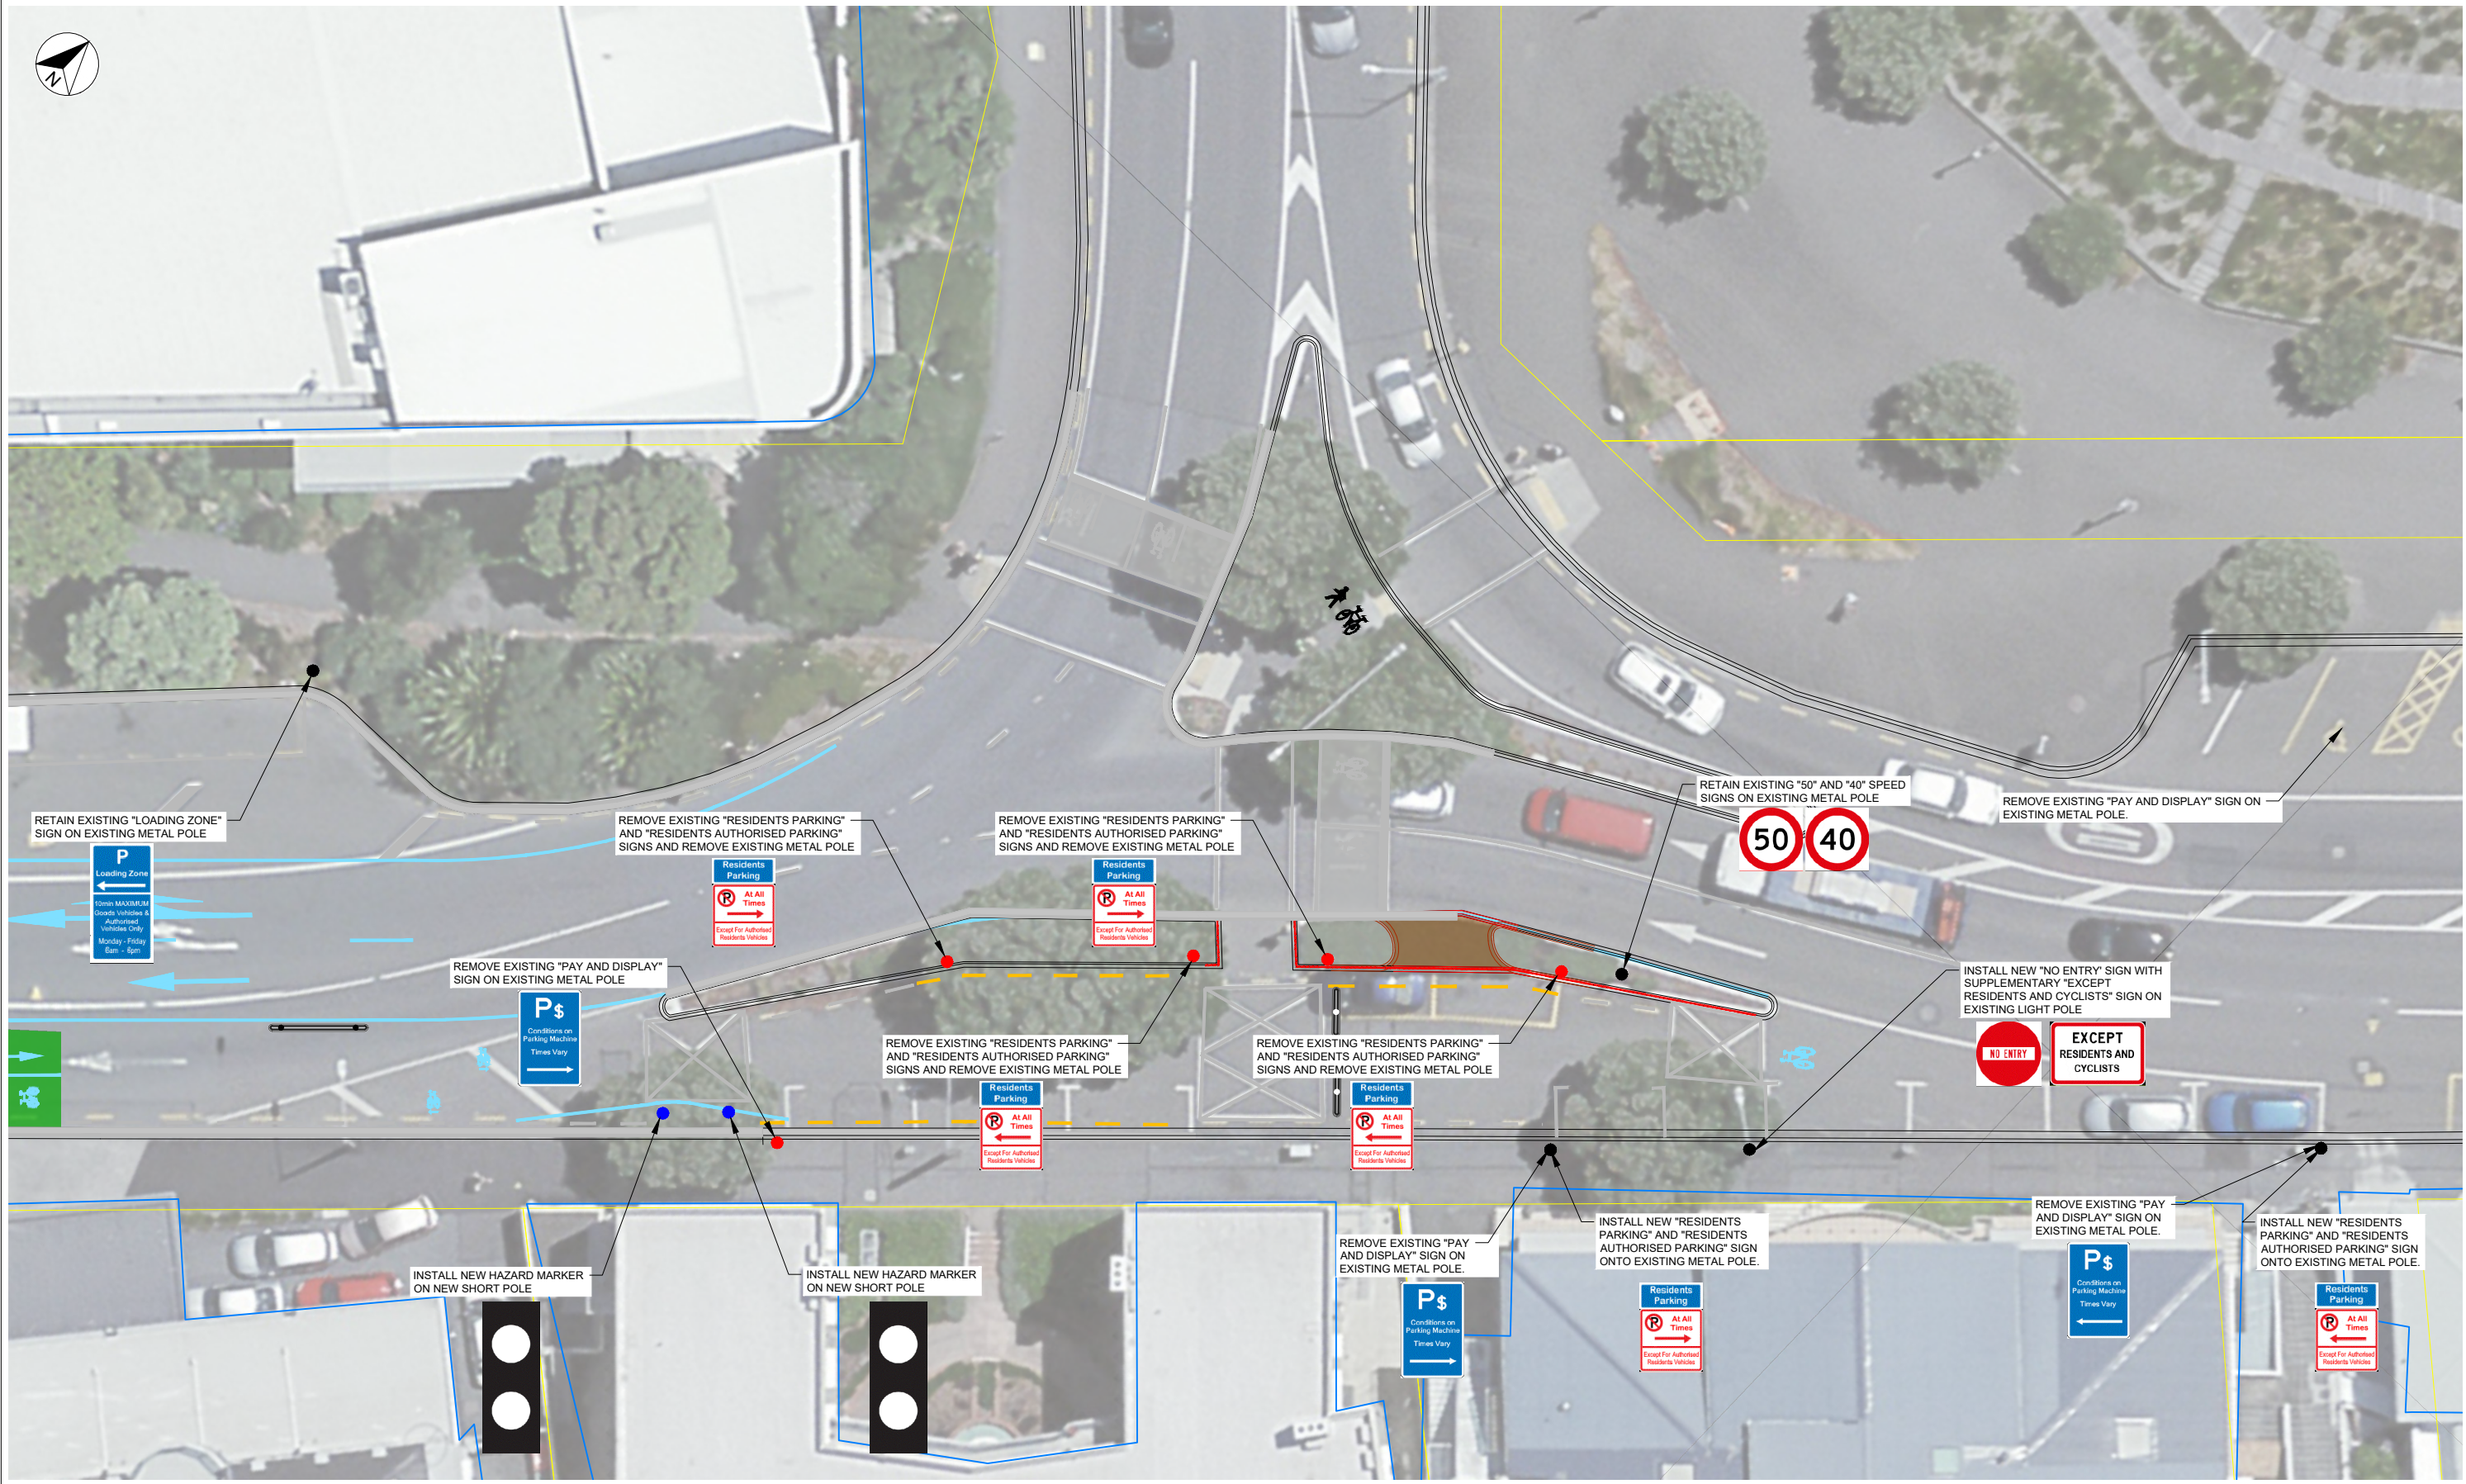

ORIENTAL PARADE - PART 2

1:125 @ A1
1:250 @ A3

REVISION	AMENDMENT	APPROVED	DATE
1	FOR CONSTRUCTION	C.G.	2022-06-22
2	POST TRAFFIC RESOLUTION UPDATE	C.G.	2022-08-01




CIVIL - URBAN DESIGN

SCALES	DESIGNED	APPROVED	ORIGINAL SIZE
1:125 (A1), 1:250 (A3)	W. EATON	C. GROOM	A1
DRAWN	DESIGNED	APPROVED	
W. EATON	W. EATON	C. GROOM	
DRAWING VERIFIED	DESIGN VERIFIED	APPROVED DATE	
C. GROOM	C. GROOM	2022-06-22	

FOR CONSTRUCTION

PROJECT	TITLE	WSP PROJECT NO. (SUB-PROJECT)	SHEET NO.	REVISION
WELLINGTON CITY COUNCIL NEWTOWN TO WATERFRONT CYCLEWAY	KENT TERRACE / ORIENTAL PARADE TO CABLE STREET SIGNAGE LAYOUT PLAN - SHEET 2 OF 2	5-C4623.00(1)	C342	2

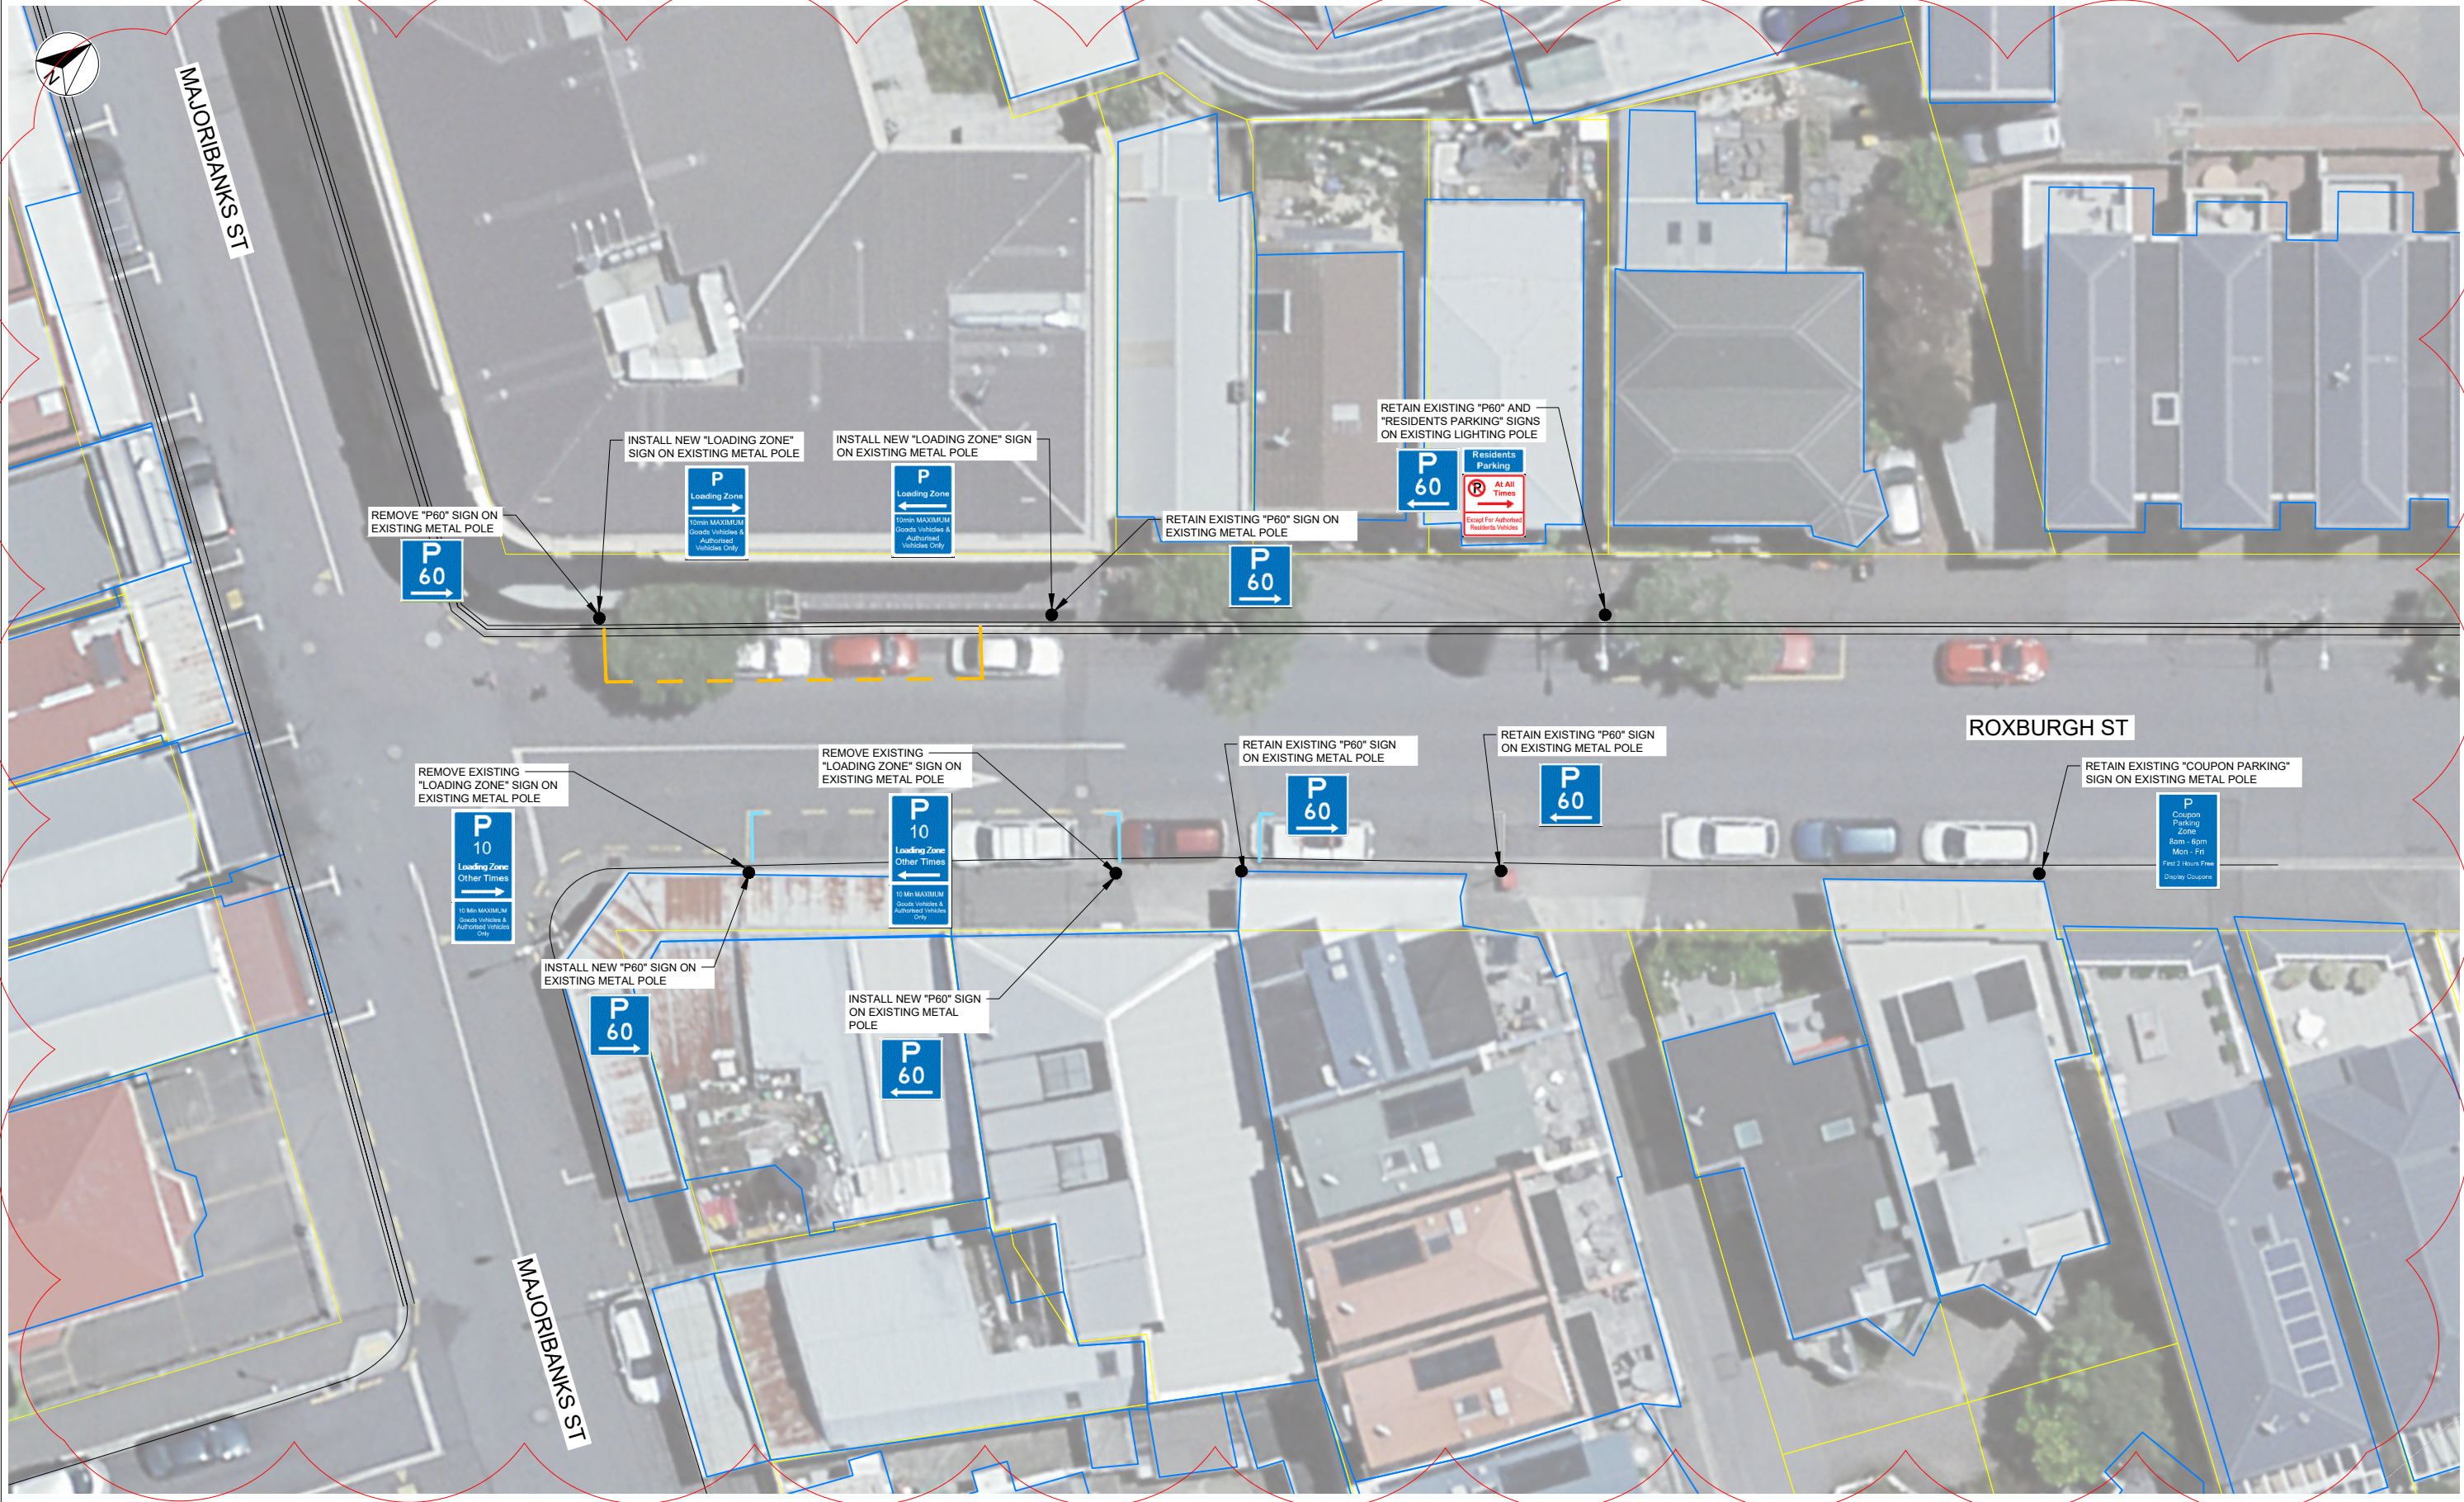

1:125 @ A1
1:250 @ A3

REVISION	AMENDMENT	APPROVED	DATE
1	FOR CONSTRUCTION	C. G.	2022-06-22
2	POST TRAFFIC RESOLUTION UPDATE	C. G.	2022-08-01
3	UPDATE BASED ON WCC FEEDBACK	C. G.	2022-08-09




CIVIL - URBAN DESIGN

SCALES		ORIGINAL SIZE
1:125 (A1)	1:250 (A3)	A1
DRAWN	DESIGNED	APPROVED
W. EATON	W. EATON	C. GROOM
DRAWING VERIFIED	DESIGN VERIFIED	APPROVED DATE
C. GROOM	C. GROOM	2022-06-22

FOR CONSTRUCTION

PROJECT		SHEET NO.	REVISION
WELLINGTON CITY COUNCIL NEWTOWN TO WATERFRONT CYCLEWAY		C345	3
TITLE			
ROXBURGH STREET SIGNAGE LAYOUT PLAN			
WSP PROJECT NO. (SUB-PROJECT)			
5-C4623.00(1)			

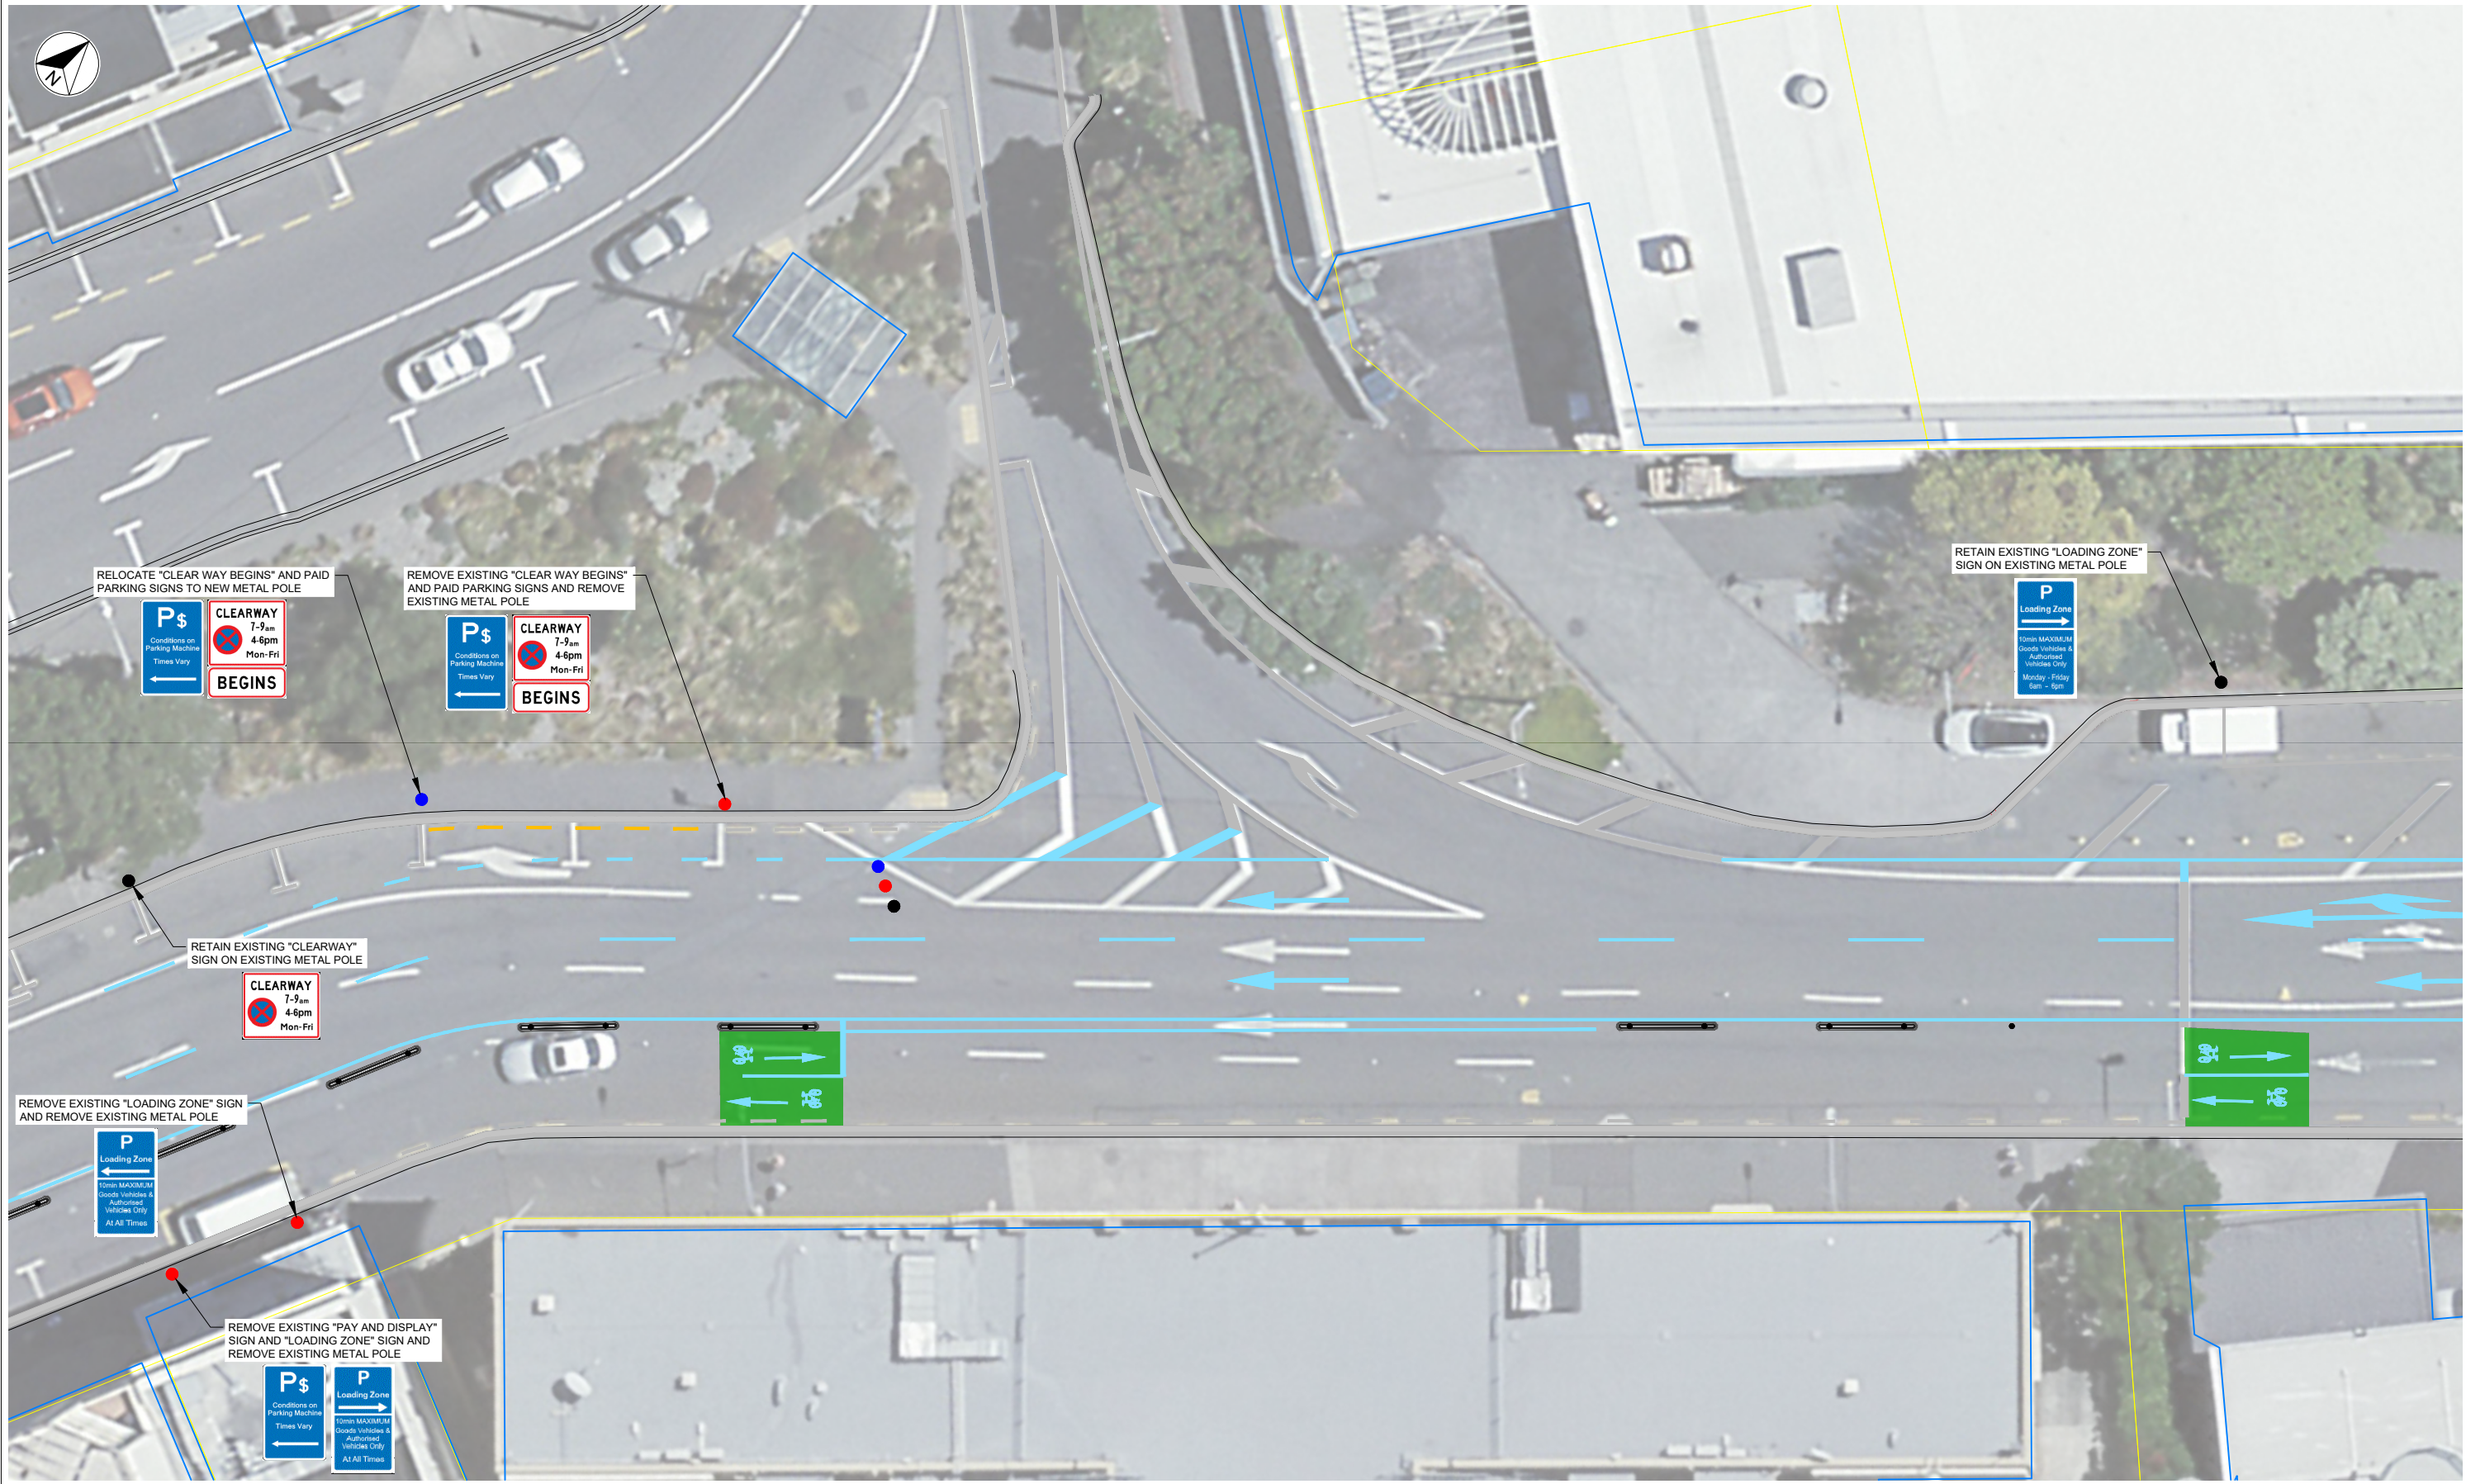

300 mm
200
100
50
0 10 mm

ORIENTAL PARADE - PART 1

1:125 @ A1
1:250 @ A3

REVISION	AMENDMENT	APPROVED	DATE
1	FOR CONSTRUCTION	C. G.	2022-06-22




CIVIL - URBAN DESIGN

SCALES		ORIGINAL SIZE
1:125 (A1)	1:250 (A3)	A1
DRAWN	DESIGNED	APPROVED
W. EATON	W. EATON	C. GROOM
DRAWING VERIFIED	DESIGN VERIFIED	APPROVED DATE
C. GROOM	C. GROOM	2022-04-08

FOR CONSTRUCTION

PROJECT	
WELLINGTON CITY COUNCIL NEWTOWN TO WATERFRONT CYCLEWAY	
TITLE	
KENT TERRACE / ORIENTAL PARADE TO CABLE STREET SIGNAGE LAYOUT PLAN - SHEET 1 OF 2	
WSP PROJECT NO. (SUB-PROJECT)	SHEET NO.
5-C4623.00(1)	C341
REVISION	
1	

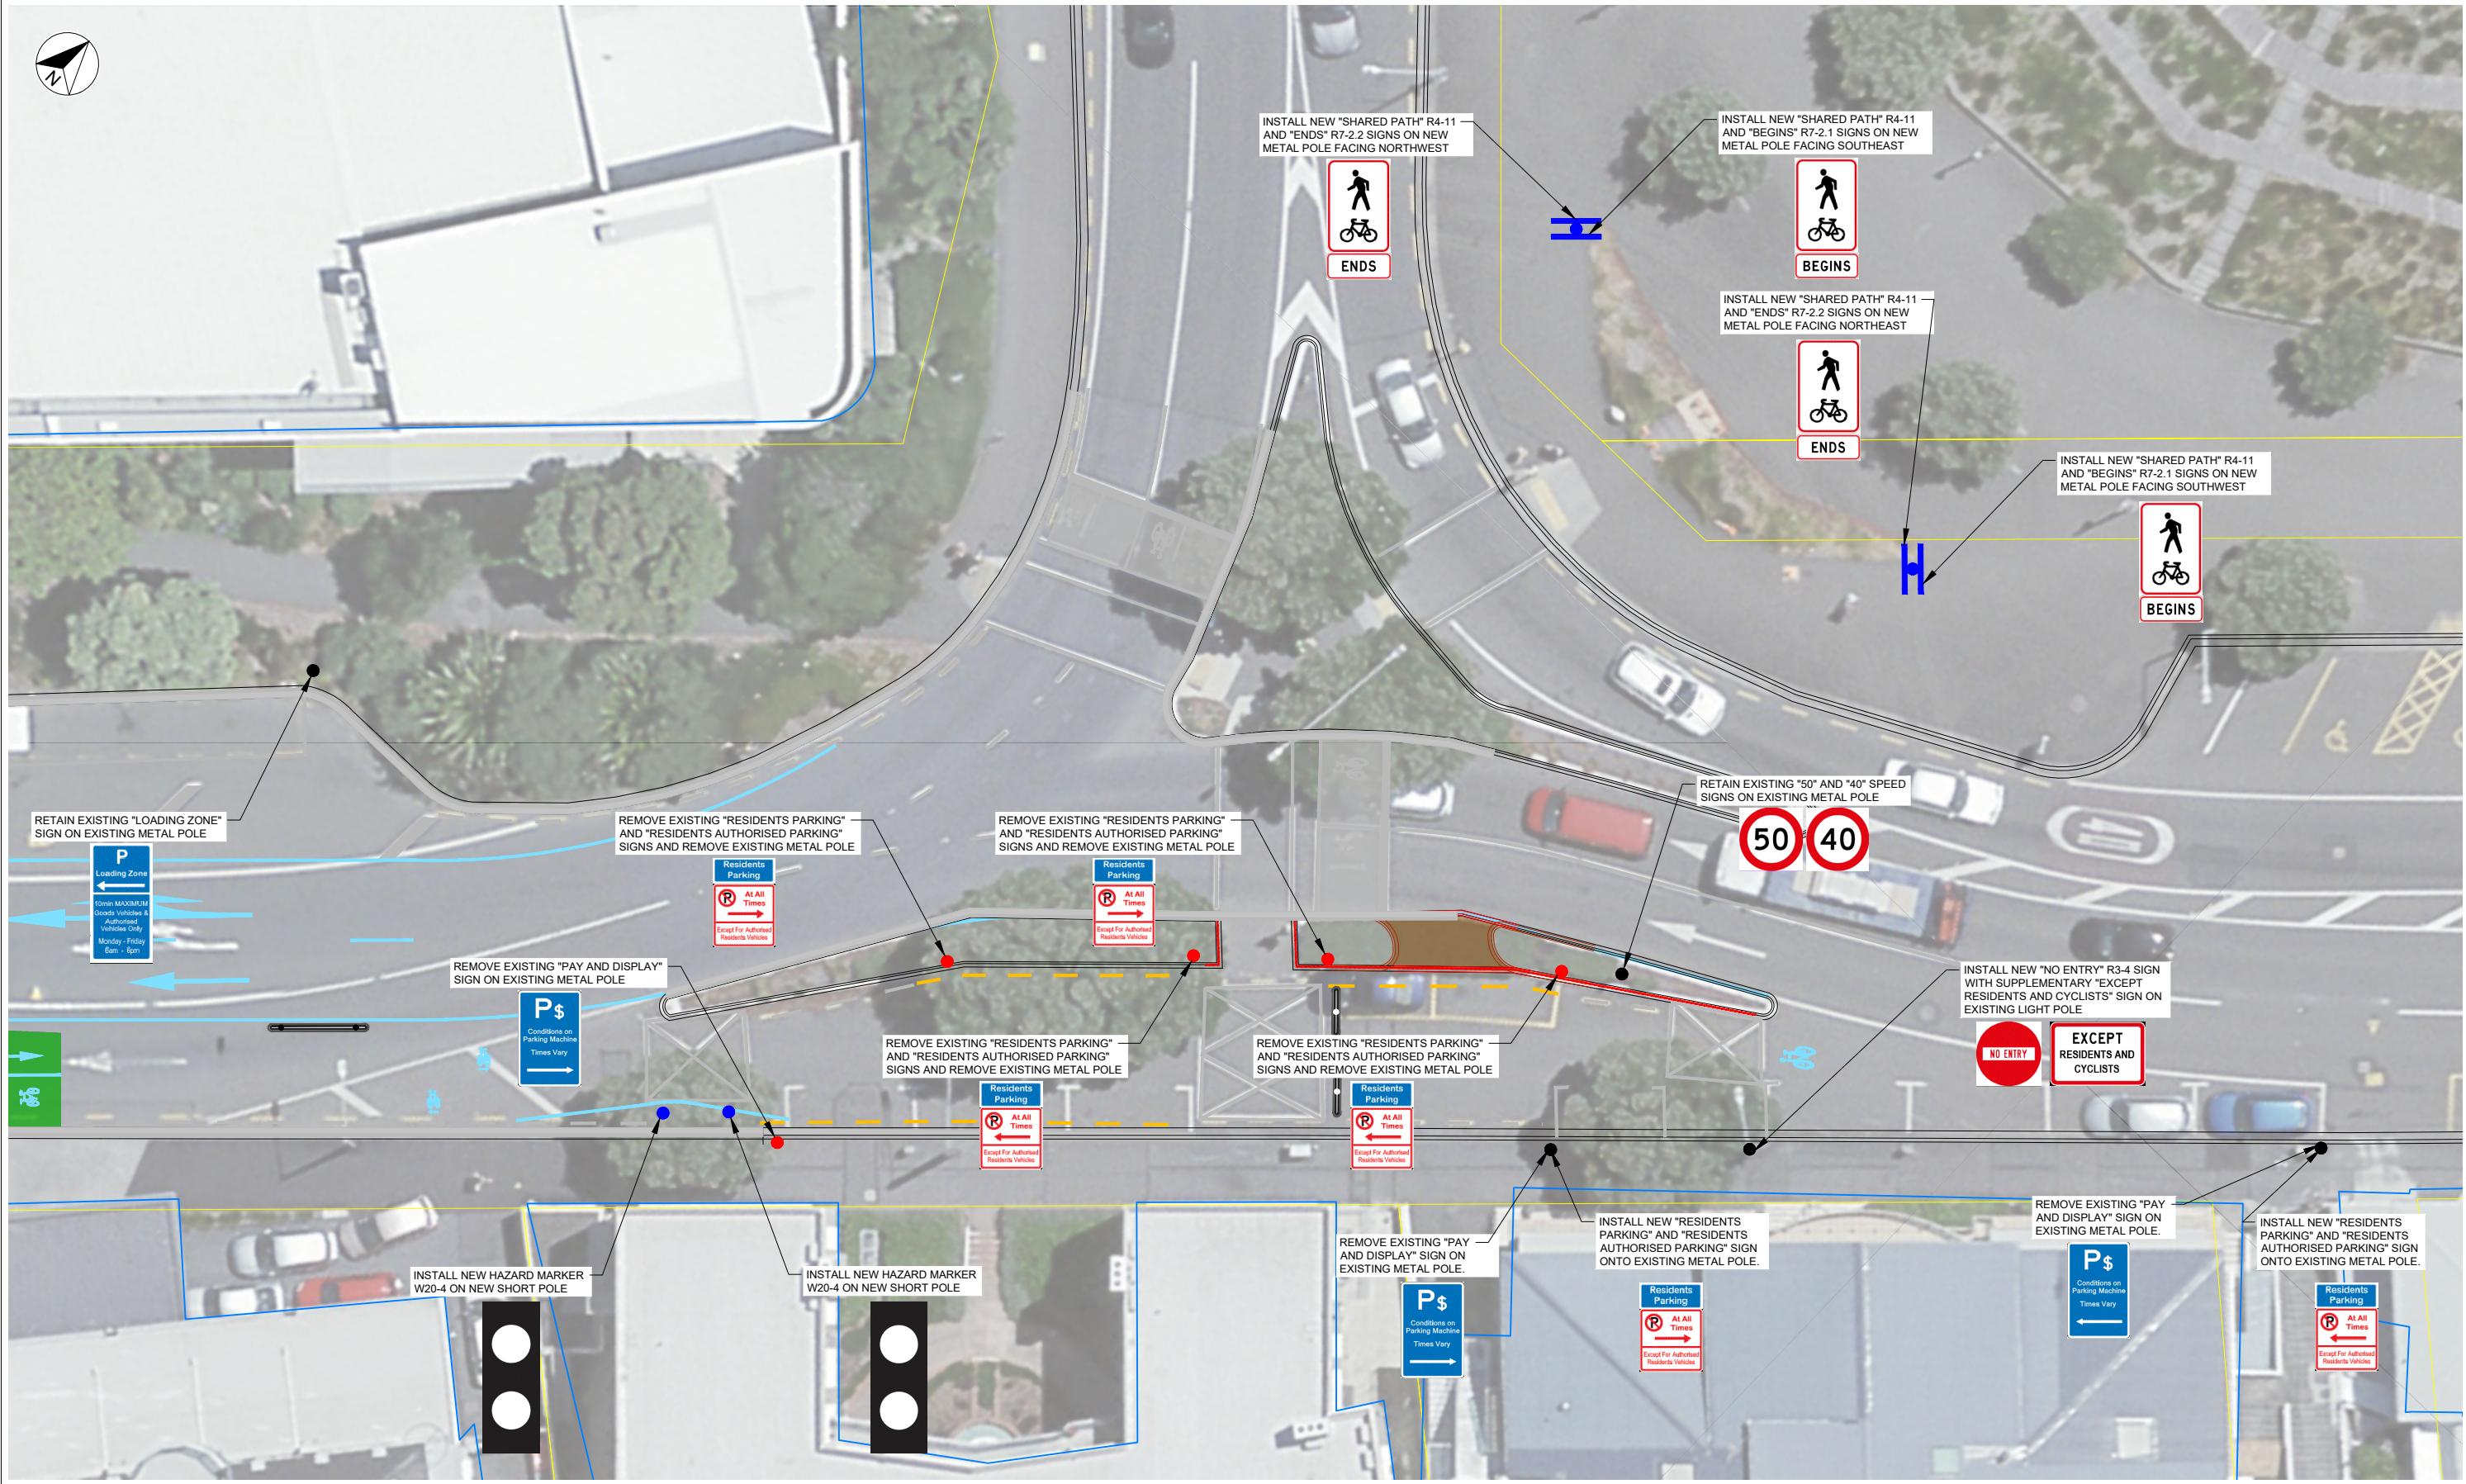

ORIENTAL PARADE - PART 2

1:125 @ A1
1:250 @ A3

REVISION	AMENDMENT	APPROVED	DATE
1	FOR CONSTRUCTION	C.G.	2022-06-22
2	POST TRAFFIC RESOLUTION UPDATE	C.G.	2022-08-01
3	WATERFRONT SHARED PATH UPDATE	C.G.	2022-08-18




CIVIL - URBAN DESIGN

SCALES	DESIGNED	APPROVED	ORIGINAL SIZE
1:125 (A1), 1:250 (A3)	W. EATON	C. GROOM	A1
DRAWN	DESIGNED	APPROVED	
W. EATON	W. EATON	C. GROOM	
DRAWING VERIFIED	DESIGN VERIFIED	APPROVED DATE	
C. GROOM	C. GROOM	2022-06-22	

FOR CONSTRUCTION

PROJECT	TITLE	WSP PROJECT NO. (SUB-PROJECT)	SHEET NO.	REVISION
WELLINGTON CITY COUNCIL NEWTOWN TO WATERFRONT CYCLEWAY	KENT TERRACE / ORIENTAL PARADE TO HERD STREET SIGNAGE LAYOUT PLAN - SHEET 2 OF 3	5-C4623.00(1)	C342	2

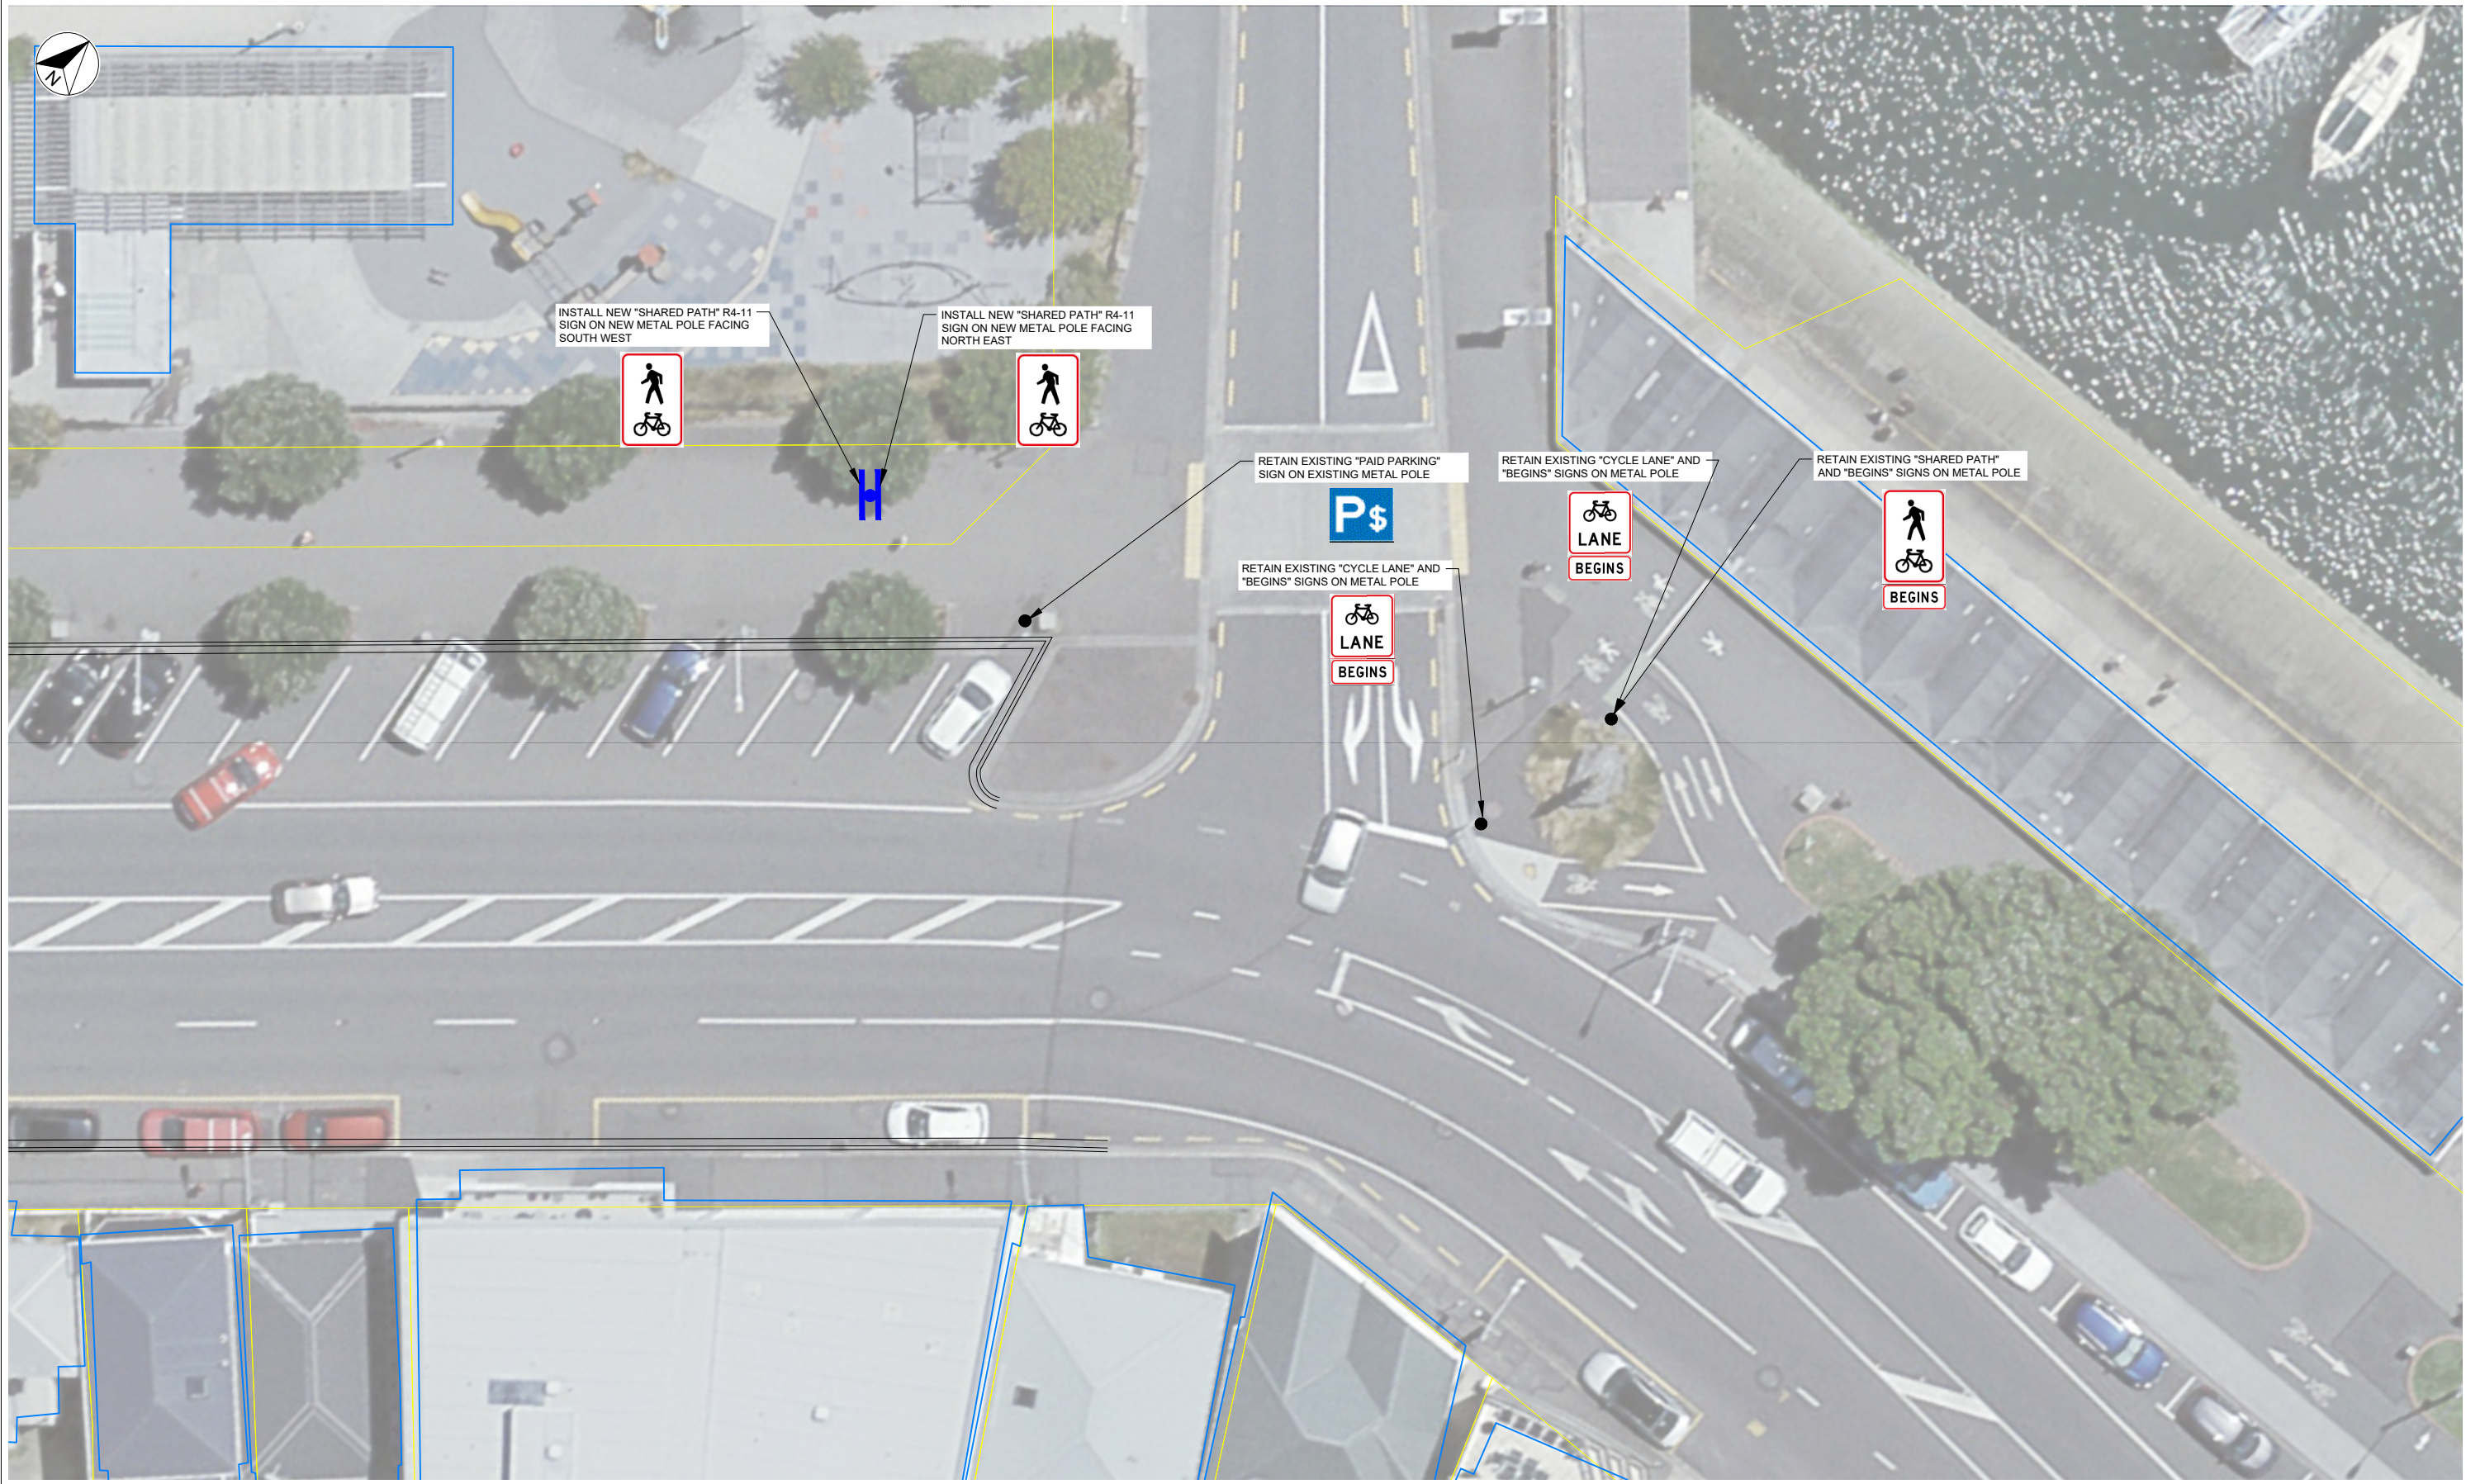

300 mm
200
100
50
0 10 mm

ORIENTAL PARADE - PART 3

1:125 @ A1
1:250 @ A3

REVISION	AMENDMENT	APPROVED	DATE
1	FOR CONSTRUCTION	C.G.	2022-08-18



CIVIL - URBAN DESIGN

SCALES		ORIGINAL SIZE
1:125 (A1), 1:250 (A3)		A1
DRAWN	DESIGNED	APPROVED
C. GROOM	C. GROOM	C. GROOM
DRAWING VERIFIED	DESIGN VERIFIED	APPROVED DATE
S. THORNTON	S. THORNTON	2022-08-18

FOR CONSTRUCTION

PROJECT		SHEET NO.	REVISION
WELLINGTON CITY COUNCIL NEWTOWN TO WATERFRONT CYCLEWAY		C343	1
TITLE		KENT TERRACE / ORIENTAL PARADE TO HERD STREET SIGNAGE LAYOUT PLAN - SHEET 3 OF 3	
WSP PROJECT NO. (SUB-PROJECT)		5-C4623.00(1)	



300 mm
200
100
50
0 10 mm

CABLE STREET - PART 1

1:125 @ A1
1:250 @ A3

REVISION	AMENDMENT	APPROVED	DATE
1	FOR CONSTRUCTION	C.G.	2022-08-18




CIVIL - URBAN DESIGN

SCALES	DESIGNED	APPROVED	ORIGINAL SIZE
1:125 (A1), 1:250 (A3)	C. GROOM	C. GROOM	A1
DRAWN	DESIGN VERIFIED	APPROVED DATE	
C. GROOM	S. THORNTON	2022-08-18	

FOR CONSTRUCTION

PROJECT	TITLE	SHEET NO.	REVISION
WELLINGTON CITY COUNCIL NEWTOWN TO WATERFRONT CYCLEWAY	CABLE STREET SIGNAGE LAYOUT PLAN - SHEET 1 OF 1	C344	1
WSP PROJECT NO. (SUB-PROJECT)			
5-C4623.00(1)			

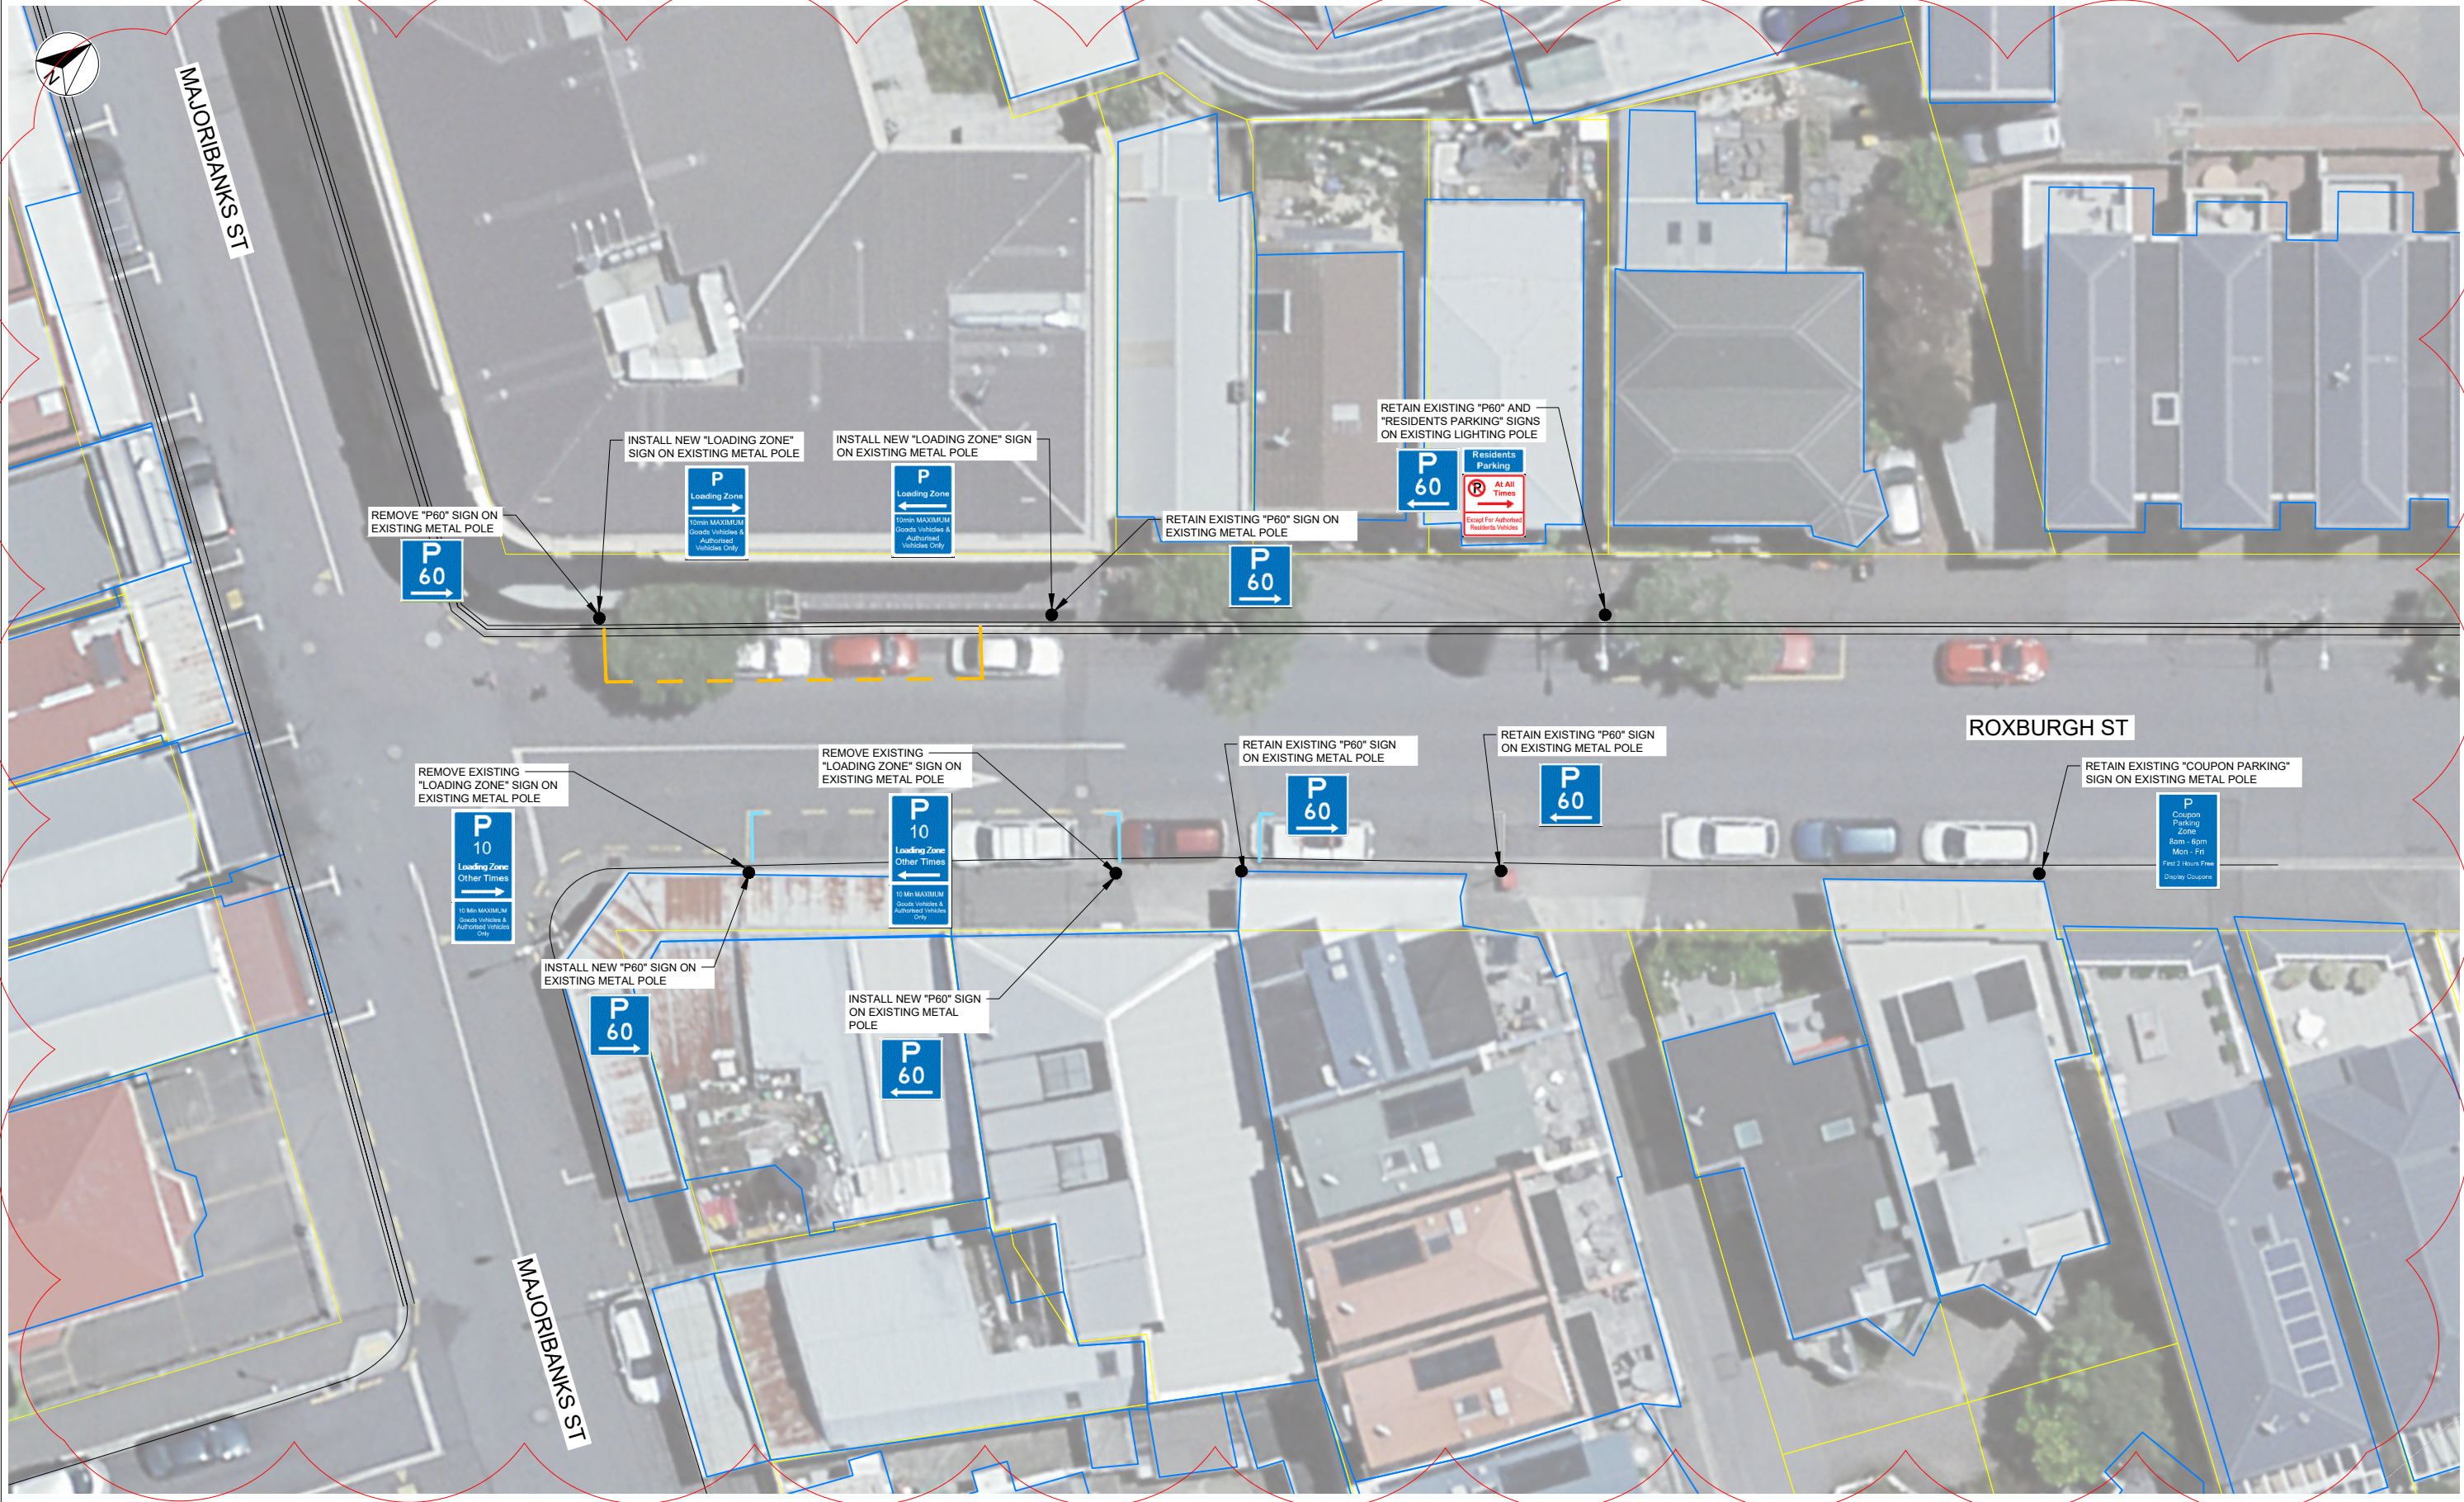

1:125 @ A1
1:250 @ A3

REVISION	AMENDMENT	APPROVED	DATE
1	FOR CONSTRUCTION	C. G.	2022-06-22
2	POST TRAFFIC RESOLUTION UPDATE	C. G.	2022-08-01
3	UPDATE BASED ON WCC FEEDBACK	C. G.	2022-08-09



CIVIL - URBAN DESIGN

SCALES		ORIGINAL SIZE
1:125 (A1)	1:250 (A3)	A1
DRAWN	DESIGNED	APPROVED
W. EATON	W. EATON	C. GROOM
DRAWING VERIFIED	DESIGN VERIFIED	APPROVED DATE
C. GROOM	C. GROOM	2022-06-22

FOR CONSTRUCTION

PROJECT		SHEET NO.	REVISION
WELLINGTON CITY COUNCIL NEWTOWN TO WATERFRONT CYCLEWAY		C345	3
TITLE			
ROXBURGH STREET SIGNAGE LAYOUT PLAN			
WSP PROJECT NO. (SUB-PROJECT)			
5-C4623.00(1)			